


Oak Inn

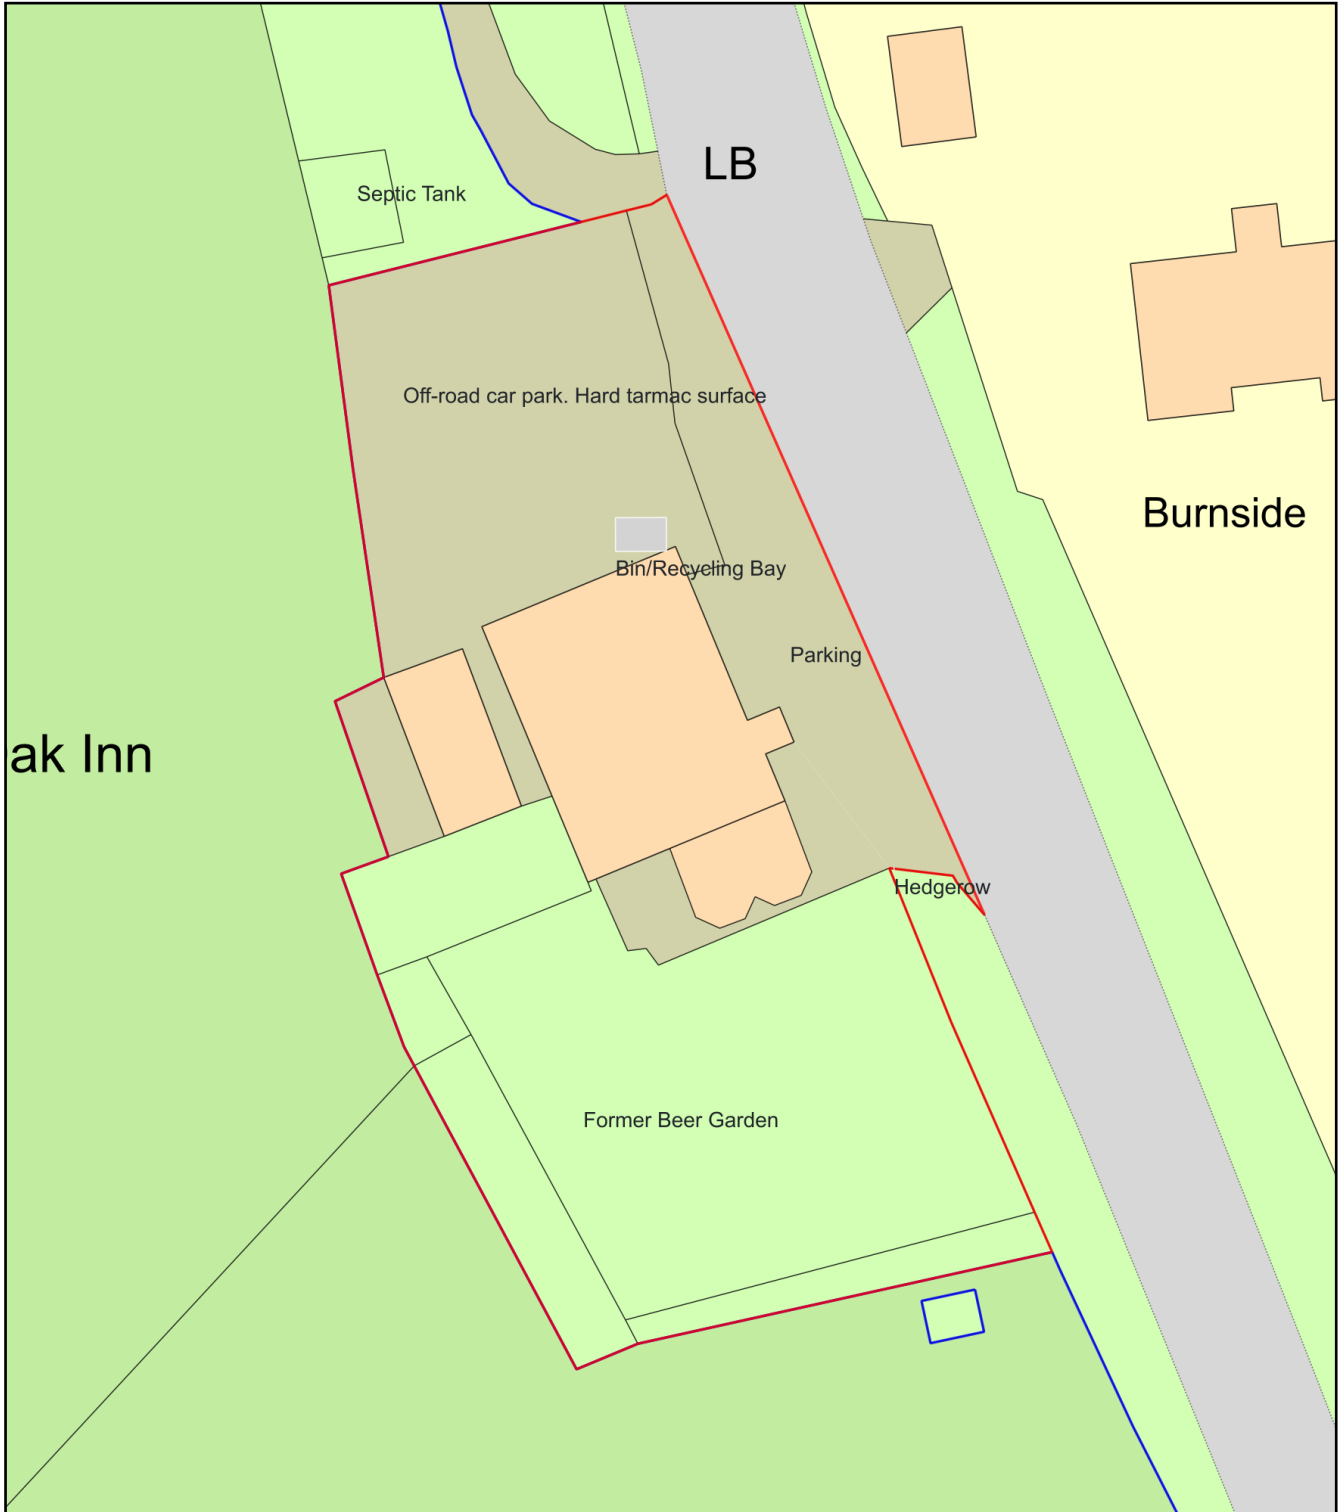

Plan Produced for: **Caroline Drainer**

Date Produced: 22 Jul 2020

Plan Reference Number: TQRQM20204164439777

Scale: 1:500 @ A4