
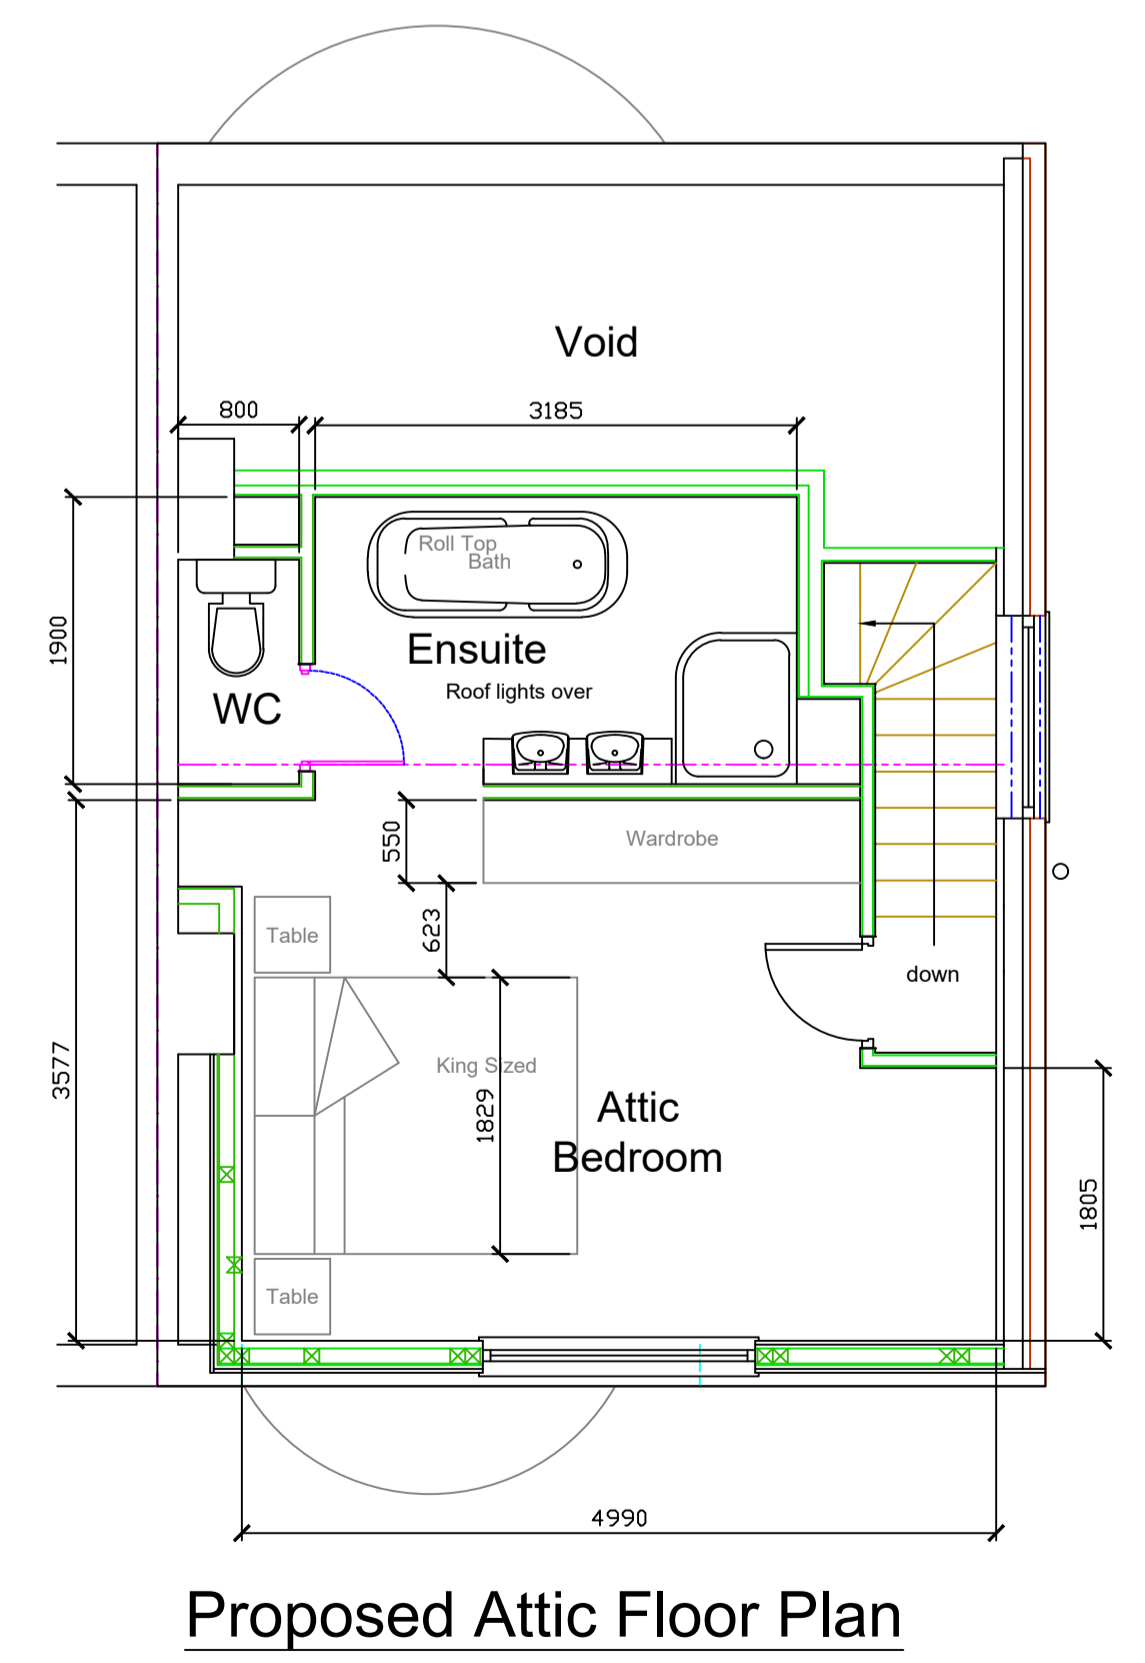
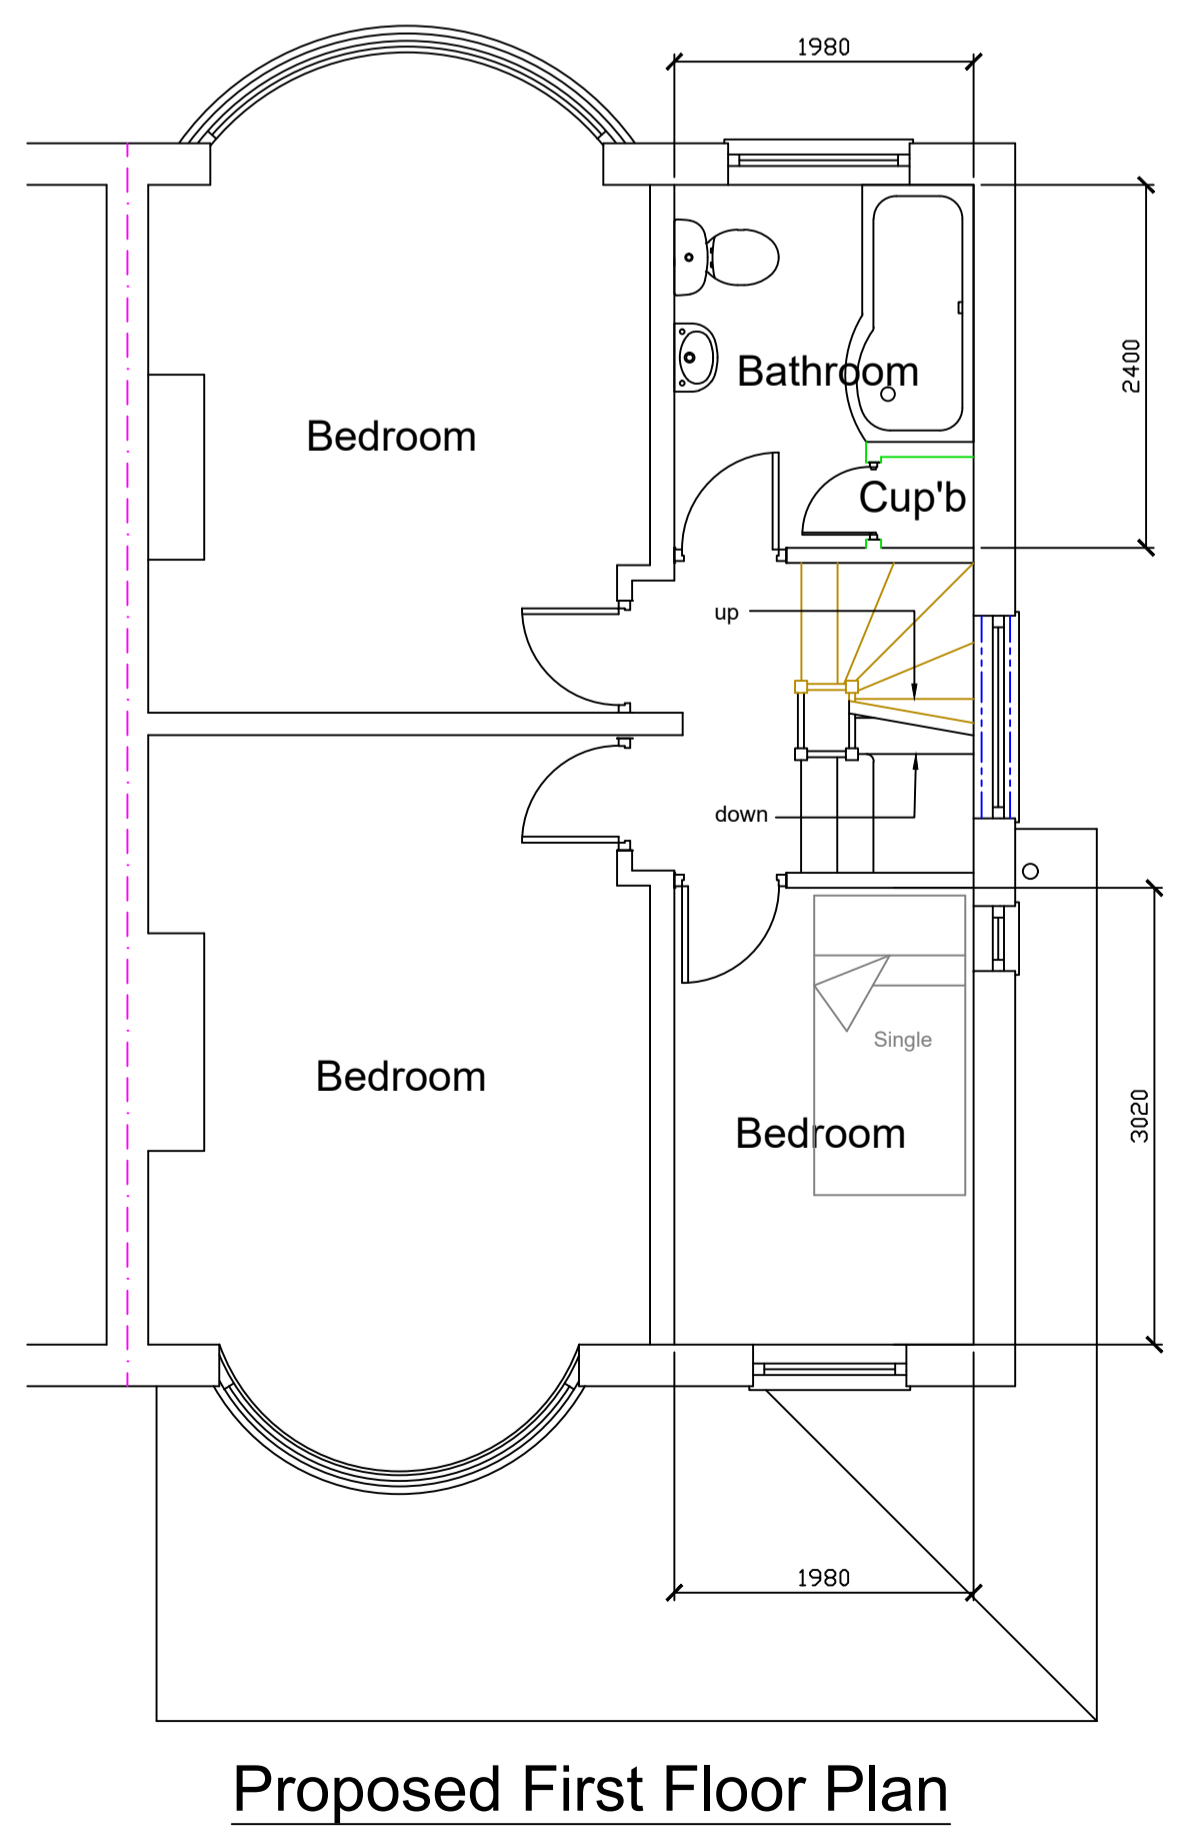
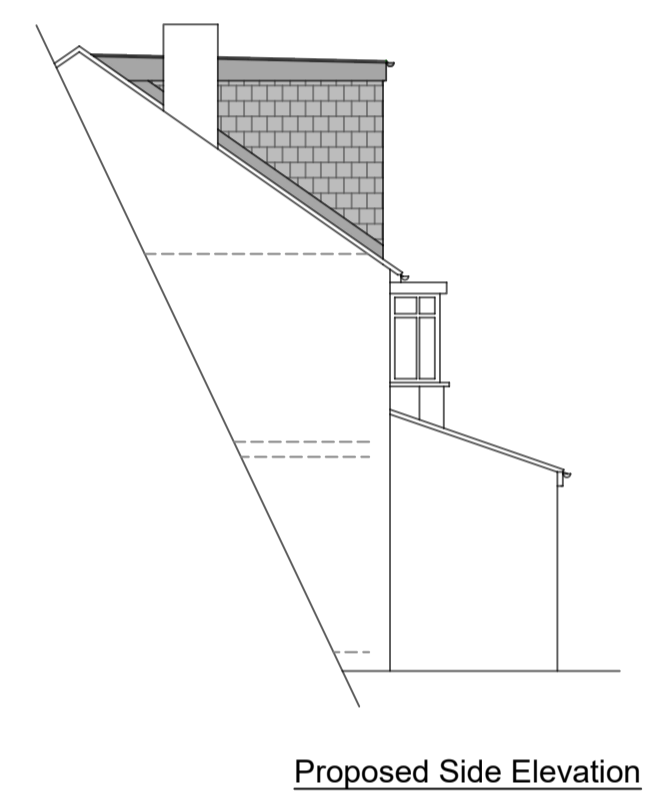
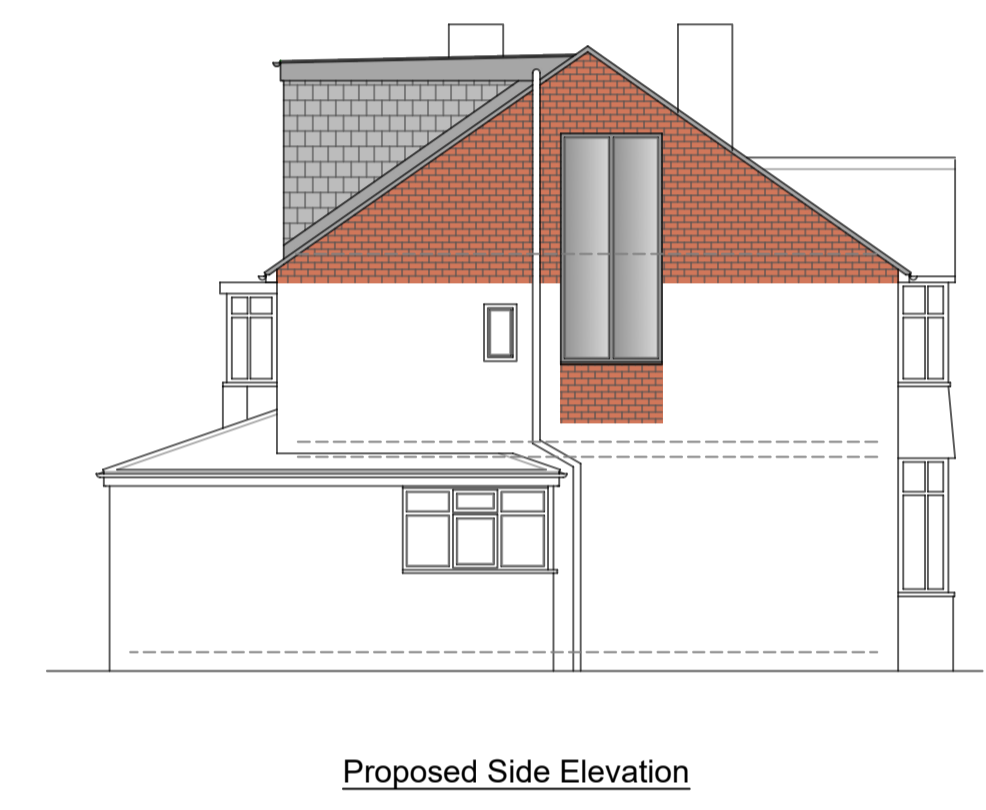
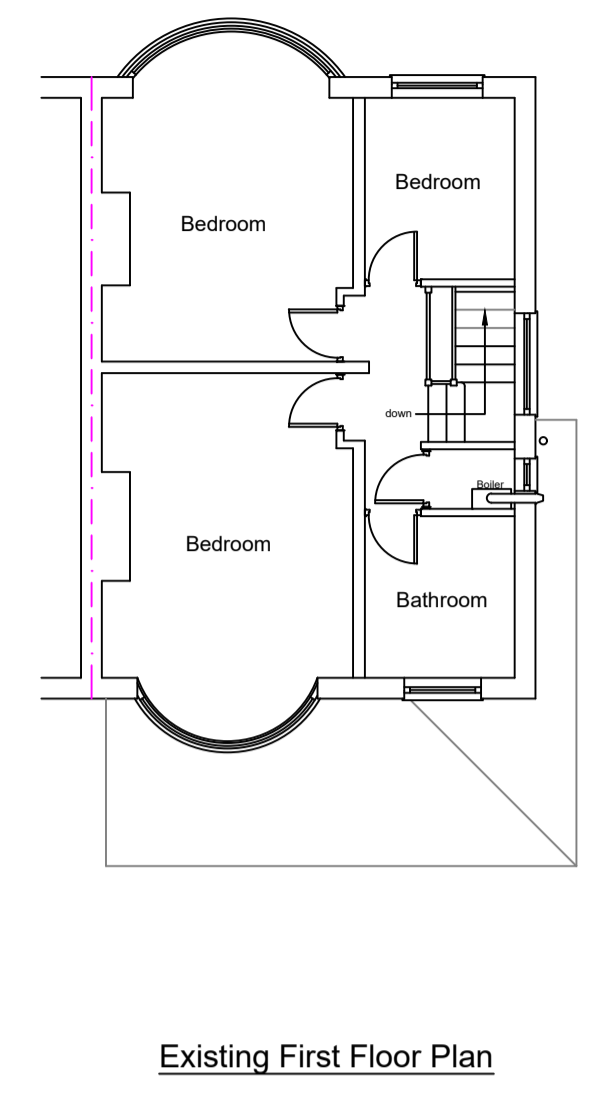
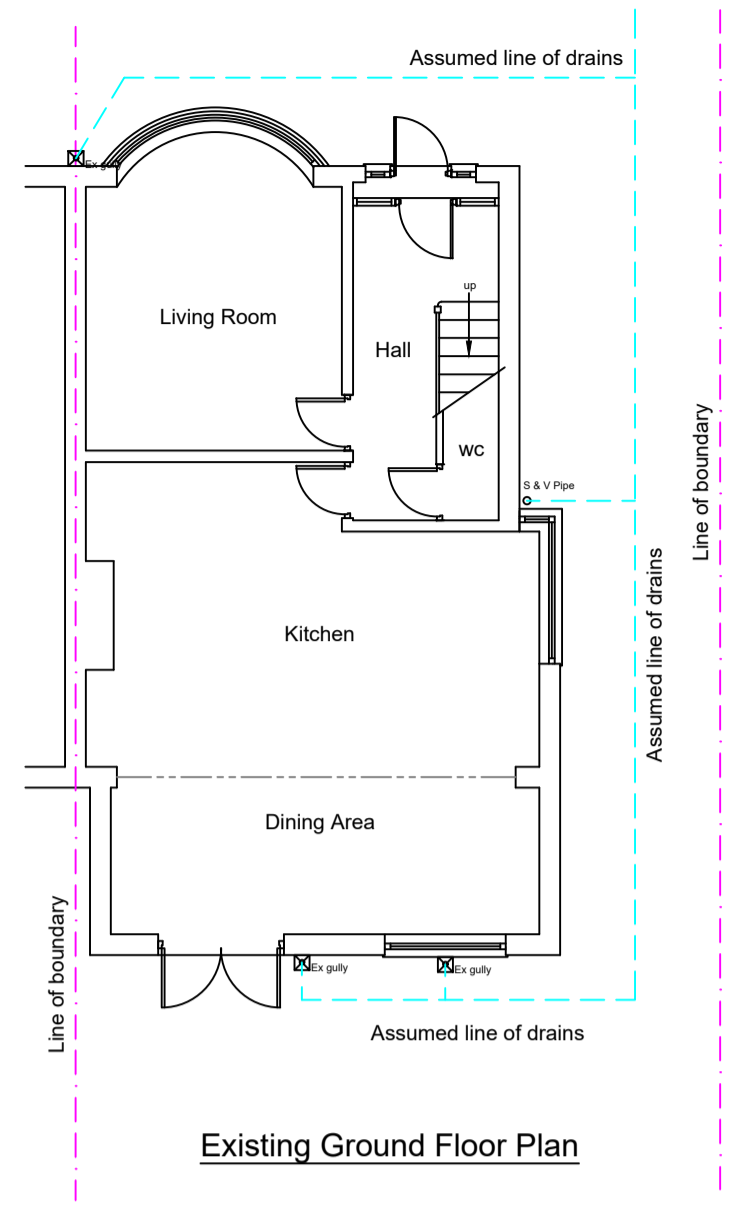


This drawing is protected by copyright and the information contained therein is the property of William McCall. The drawing must not be copied and the information contained therein may not be used or disclosed without written permission of and in the manner permitted by William McCall.

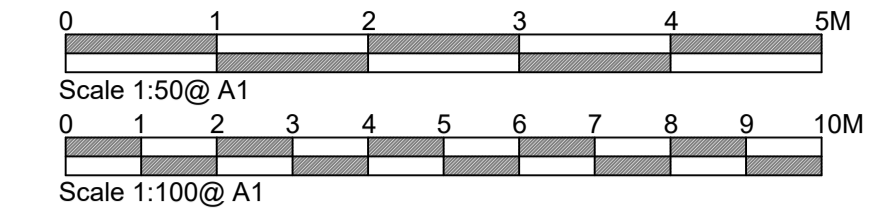

Stage :-	<b>Lawful Development Drawing</b>		
Project Title :-	Proposed Hip to Gable Rear Dormer Loft Conversion		
Drawing Title :-	Existing & Proposed Plans & Elevations		
Client :-	Mr & Mrs Pastowski		
Drwg No :-	05/20/69	Date :-	May '20
Scale :-	1:100 & 1:50@A1	Rev :-	*
Site Address :-	7 Legh Road	Drawn:-	SCM
	Sale	Checked :-	
	Trafford		
	M33 2SU		

The Old Post Room  
34 Chew Valley Road  
Greenfield  
Saddleworth  
QL3 7DA  
Tel: 01457 871202  
www.william-mccall.com | enquiries@william-mccall.com