



BLOCK PLAN
SCALE 1:500

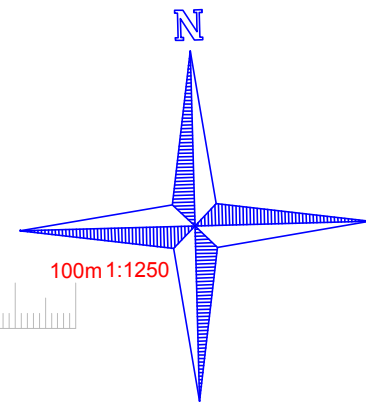

LOCATION PLAN
SCALE 1:1250

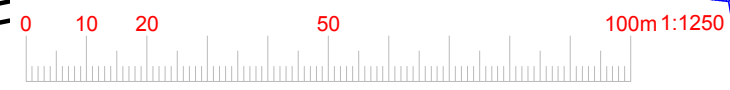

**6 Winsham Grove,
London, SW11 6ND**

www.FastPlansUK.co.uk

Project: **Loft Conversion with
Dormer to Rear.Extension**

Address: **87c SALTRAM CRESCENT
W9 3JS**

Scale: **1:500 @ A3** Dwg. no: **A11**

Drawn by: **O.B.S** Date Drawn: **26-NOV-2020**

For Drawings Tel: 020 3542 1777

E-mail: plans@FastPlansUK.co.uk