Saxby Lighting Luik Eyelid External Light

LEGEND

External Light

City of Westminster Council

Rear External Light Fitting

Robert Rigby Al Cline
Lockey Farm, Sindlesham Road, Arborfield,
Reading, RG2 9JH. Telephone:0118 9577010
E-Mail enquiries@rigbyarchitects.com


Robert Rigby Architects

No. 35, 41, 45 & 53


Warwick Avenue

1:50 @ A1 | Jan 2021

Locations

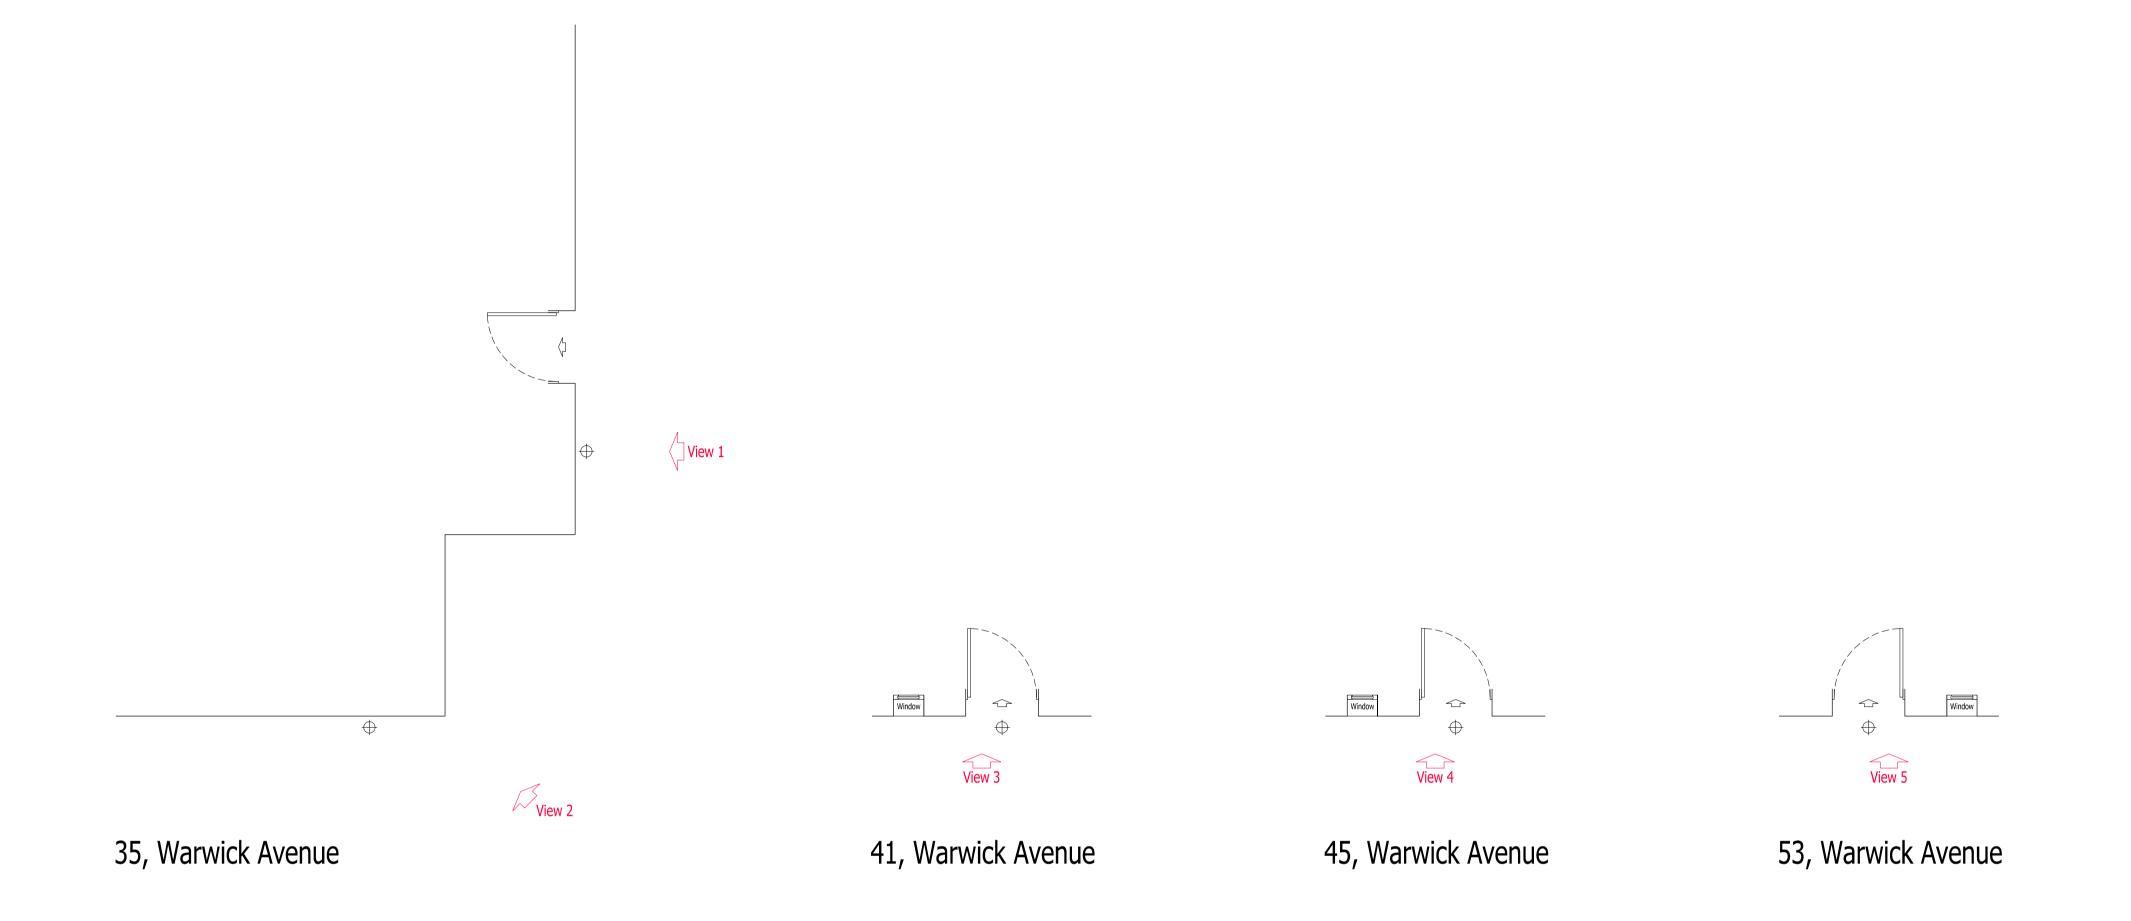



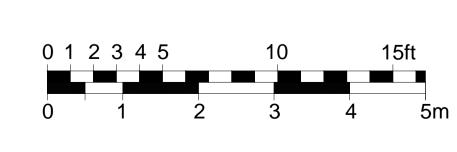











7	
View 5	