


Location Plan 1:1250 @ A1




SCALE: 1:1250

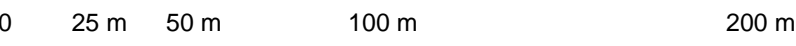



Ordnance Survey, (c) Crown Copyright 2019. All rights reserved. Licence number 100022432

Block Plan 1:500 @ A1

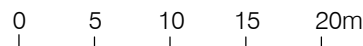

Scale 1:500

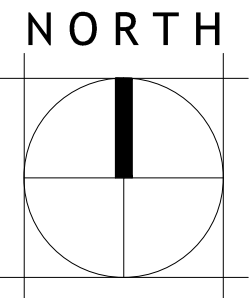

Rev	Note			Date	Initial
Status					
PLANNING					
robert rigby architects					
					
Lockey Farm, Sindlesham Road, Arborfield, Reading, RG2 9JH					
Telephone: 0118 95770 10					
E-Mail: enquiries@rigbyarchitects.com					
Project: 35, 41, 45 & 53 WARWICK AVENUE WESTMINSTER W9 2PR					
Client CITY OF WESTMINSTER					
Drawing Title: LOCATION & BLOCK PLAN					
Scale:	1:500 1:1250@A1		Dwg. No.:	Rev.:	
Drawn by: ir			1814-500-102		-
Date:	JAN 2021				