


Do not scale unless scale bar reads true  
 All dimensions to be confirmed on site.  
 Report discrepancies before construction.  
 Information contained within this drawing is the sole copyright of  
 TGP International and is not to be reproduced without express permission.  
 Revisions/Notes:

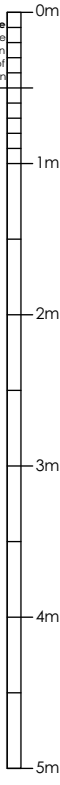

SECTION

EXISTING FACADE ELEVATION  
 SCALE 1:50

PROJECT: DA Bakery 17-21 Elizabeth Street London SW1W 9RP	
DRAWING TITLE: Shopfront as Existing	
JOB NO: T099	REV:
DWG NO: 02/014	DATE: Jan 2021
SCALE: 1:50 @ A2	
<input type="checkbox"/> FOR INFORMATION	<input type="checkbox"/> FOR TENDER
<input type="checkbox"/> FOR CONSTRUCTION	
 TGP International 1st Floor 11-12 Dover Street, London W1S 4LH +44(0)203 728 4300	