

**GENERAL NOTES**

1. DO NOT SCALE FROM THIS DRAWING, UNLESS FOR PLANNING PURPOSES
2. ALL DIMENSIONS TO BE VERIFIED ON SITE PRIOR TO ANY WORKS BEING COMMENCED AND ANY DISCREPANCIES TO BE REPORTED TO VISUALISE ARCHITECTURE.
3. ANY DISCREPANCIES BETWEEN THE DRAWING AND ANY WRITTEN SPECIFICATION IS TO BE REPORTED TO VISUALISE ARCHITECTURE.
4. THIS DRAWING TO BE READ IN CONJUNCTION WITH RELEVANT CONSULTANTS AND SPECIALIST DRAWINGS.
5. ALL WORKS TO COMPLY WITH THE RELEVANT BRITISH STANDARDS, CODES OF PRACTICES AND BUILDING REGULATIONS.
6. IF IN DOUBT ABOUT ANY OF THE WORKS, PLEASE ASK!
7. THIS DRAWING IS THE COPYRIGHT OF VISUALISE ARCHITECTURE AND IS NOT TO BE REPRODUCED IN ANY FORM WITHOUT PRIOR WRITTEN CONSENT.
8. ANY WORK DONE ON THE PARTY WALL OR BOUNDARY LINE NEEDS TO HAVE A PARTY WALL AWARD IN PLACE.
9. BOUNDARY LINES AND BOUNDARY LINE MEASUREMENTS ARE APPROXIMATE AND NEED TO BE CONFIRMED.

REV.


DATE

REVISIONS:


A

01/12/2020

ISSUED TO CLIENT

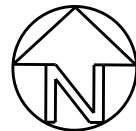

© COPYRIGHT EXISTS ON THE DESIGNS AND INFORMATION SHOWN ON THIS DRAWING

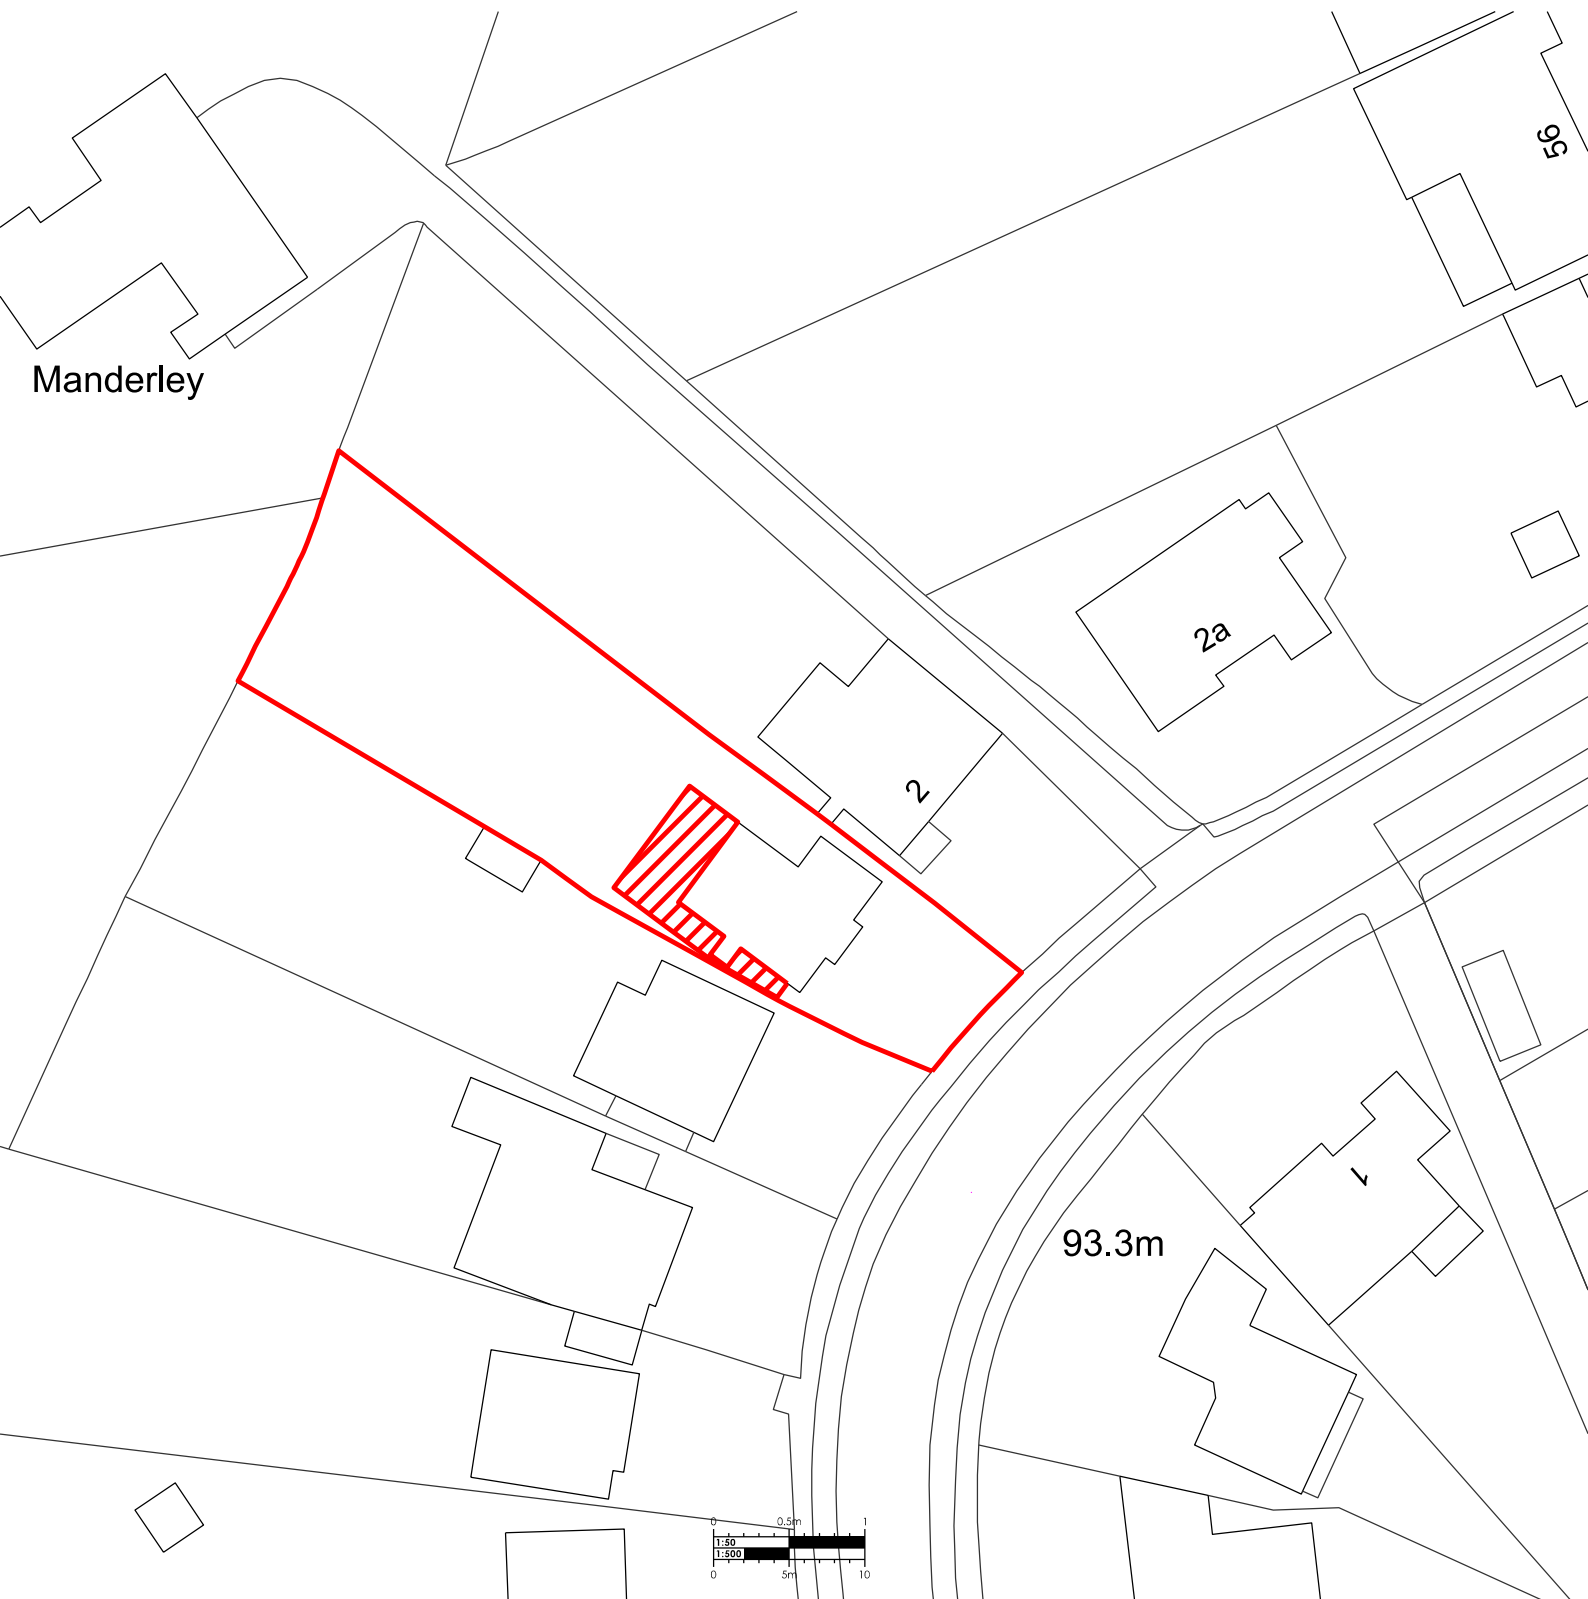

CLIENT: JENNY SIJMONS  
ADDRESS: 4 HARTLEY HILL, PURLEY, CR8 4EL

PROJECT: PROPOSED SINGLE STOREY REAR / SIDE  
EXTENSION AND INTERNAL ALTERATIONS.

**WALK-IN ARCHITECTURE**

SCALE: 1:500 @ A4

(A4 ORIGINAL)

DRAWING TITLE:  
PROPOSED BLOCK PLAN

DRAWN: AC  
DATE: 15/10/2020

REVISION  
**P**

ISSUED FOR:  
**PLANNING**

DRAWING NUMBER:  
**398-06**

Tel. 01883 345 558 www.walkinarchitecture.com info@walkinarchitecture.com  
83 HIGH STREET, CATERHAM, CR3 5UF