



1 Elevation 1
1 : 100

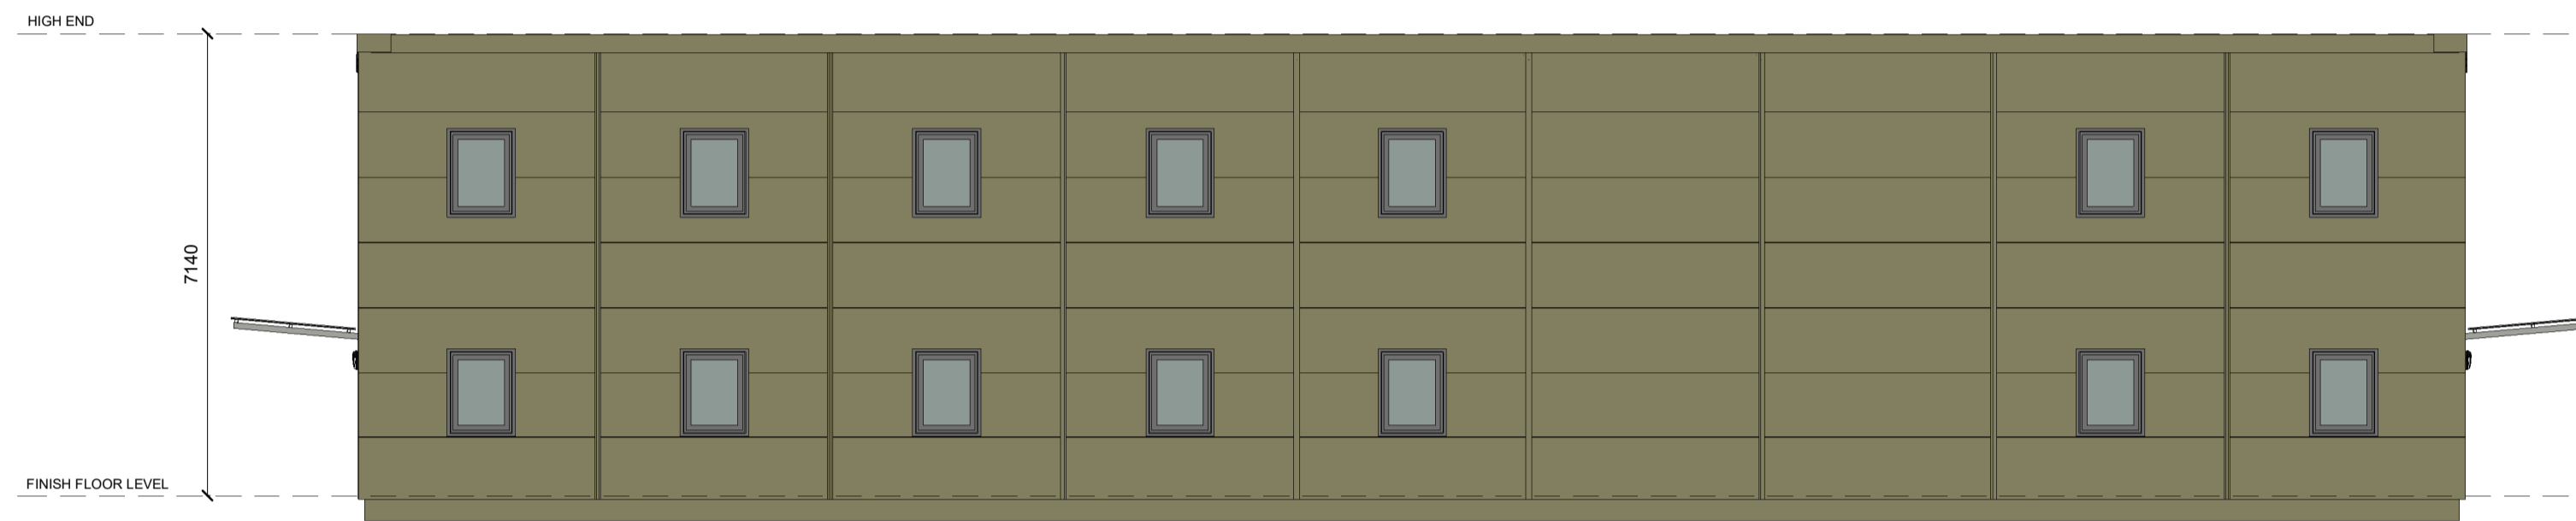


2 Elevation 2
1 : 100



3 Elevation 3
1 : 100

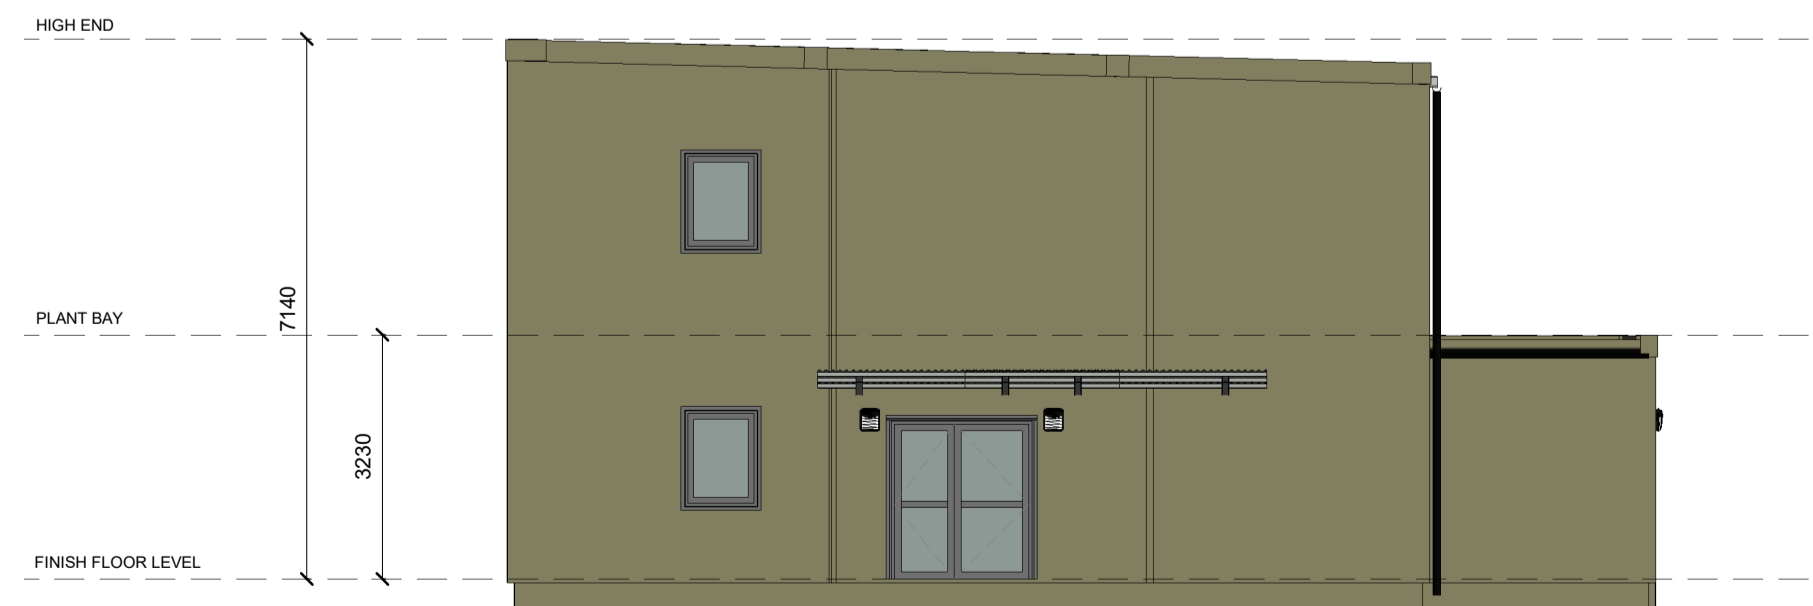

4 Elevation 4
1 : 100

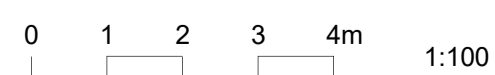

Rev	Date	Description	Rev by
P3	11/01/20	Scale Bar Added	KS
1			
P4	15/01/20	Height Dimensions Added	KS
1			

PROJECT
NetCAP Brunswick Double Storey

TITLE
Elevations

CLIENT
Landmarc



DATE	SCALE (@A1)	DRAWN:	CHECKED:
10/27/20	1 : 100	KS	RDH

DRAWING NO.
Project - Origin - Volume - Level - File Type - Role - Number
A124- R10- BR- XX- DR- W- 0008

REVISION	SUITABILITY
P4	P4

THIS DRAWING AND DESIGN IS THE SOLE PROPERTY AND COPYRIGHT OF REDS10 MANUFACTURING LIMITED. AND MUST NOT BE COPIED, LOANED OR COMMUNICATED, IN WHOLE OR PART, TO ANY THIRD PARTY WITHOUT CONSENT FROM THE COMPANY.

DO NOT SCALE. IF IN DOUBT ASK. ALL MEASUREMENTS IN MM UNLESS SPECIFIED.

CLADDING: MOORLAND GREEN RAL 100 60 20
ROOF: GOOSWING GREY RAL 800 70 05
BS 10 A 05

15/01/2021 09:52:24
Z:\01\Projects\Current\Orders\KOD\Accommodation\Design\Fields\Drawings\23 Fields\01\Drawings\KOD\Double Storey\Residual\KOD_Double Storey.rvt