


PLANNING

This is a planning drawing and is not sufficiently detailed for pricing purposes

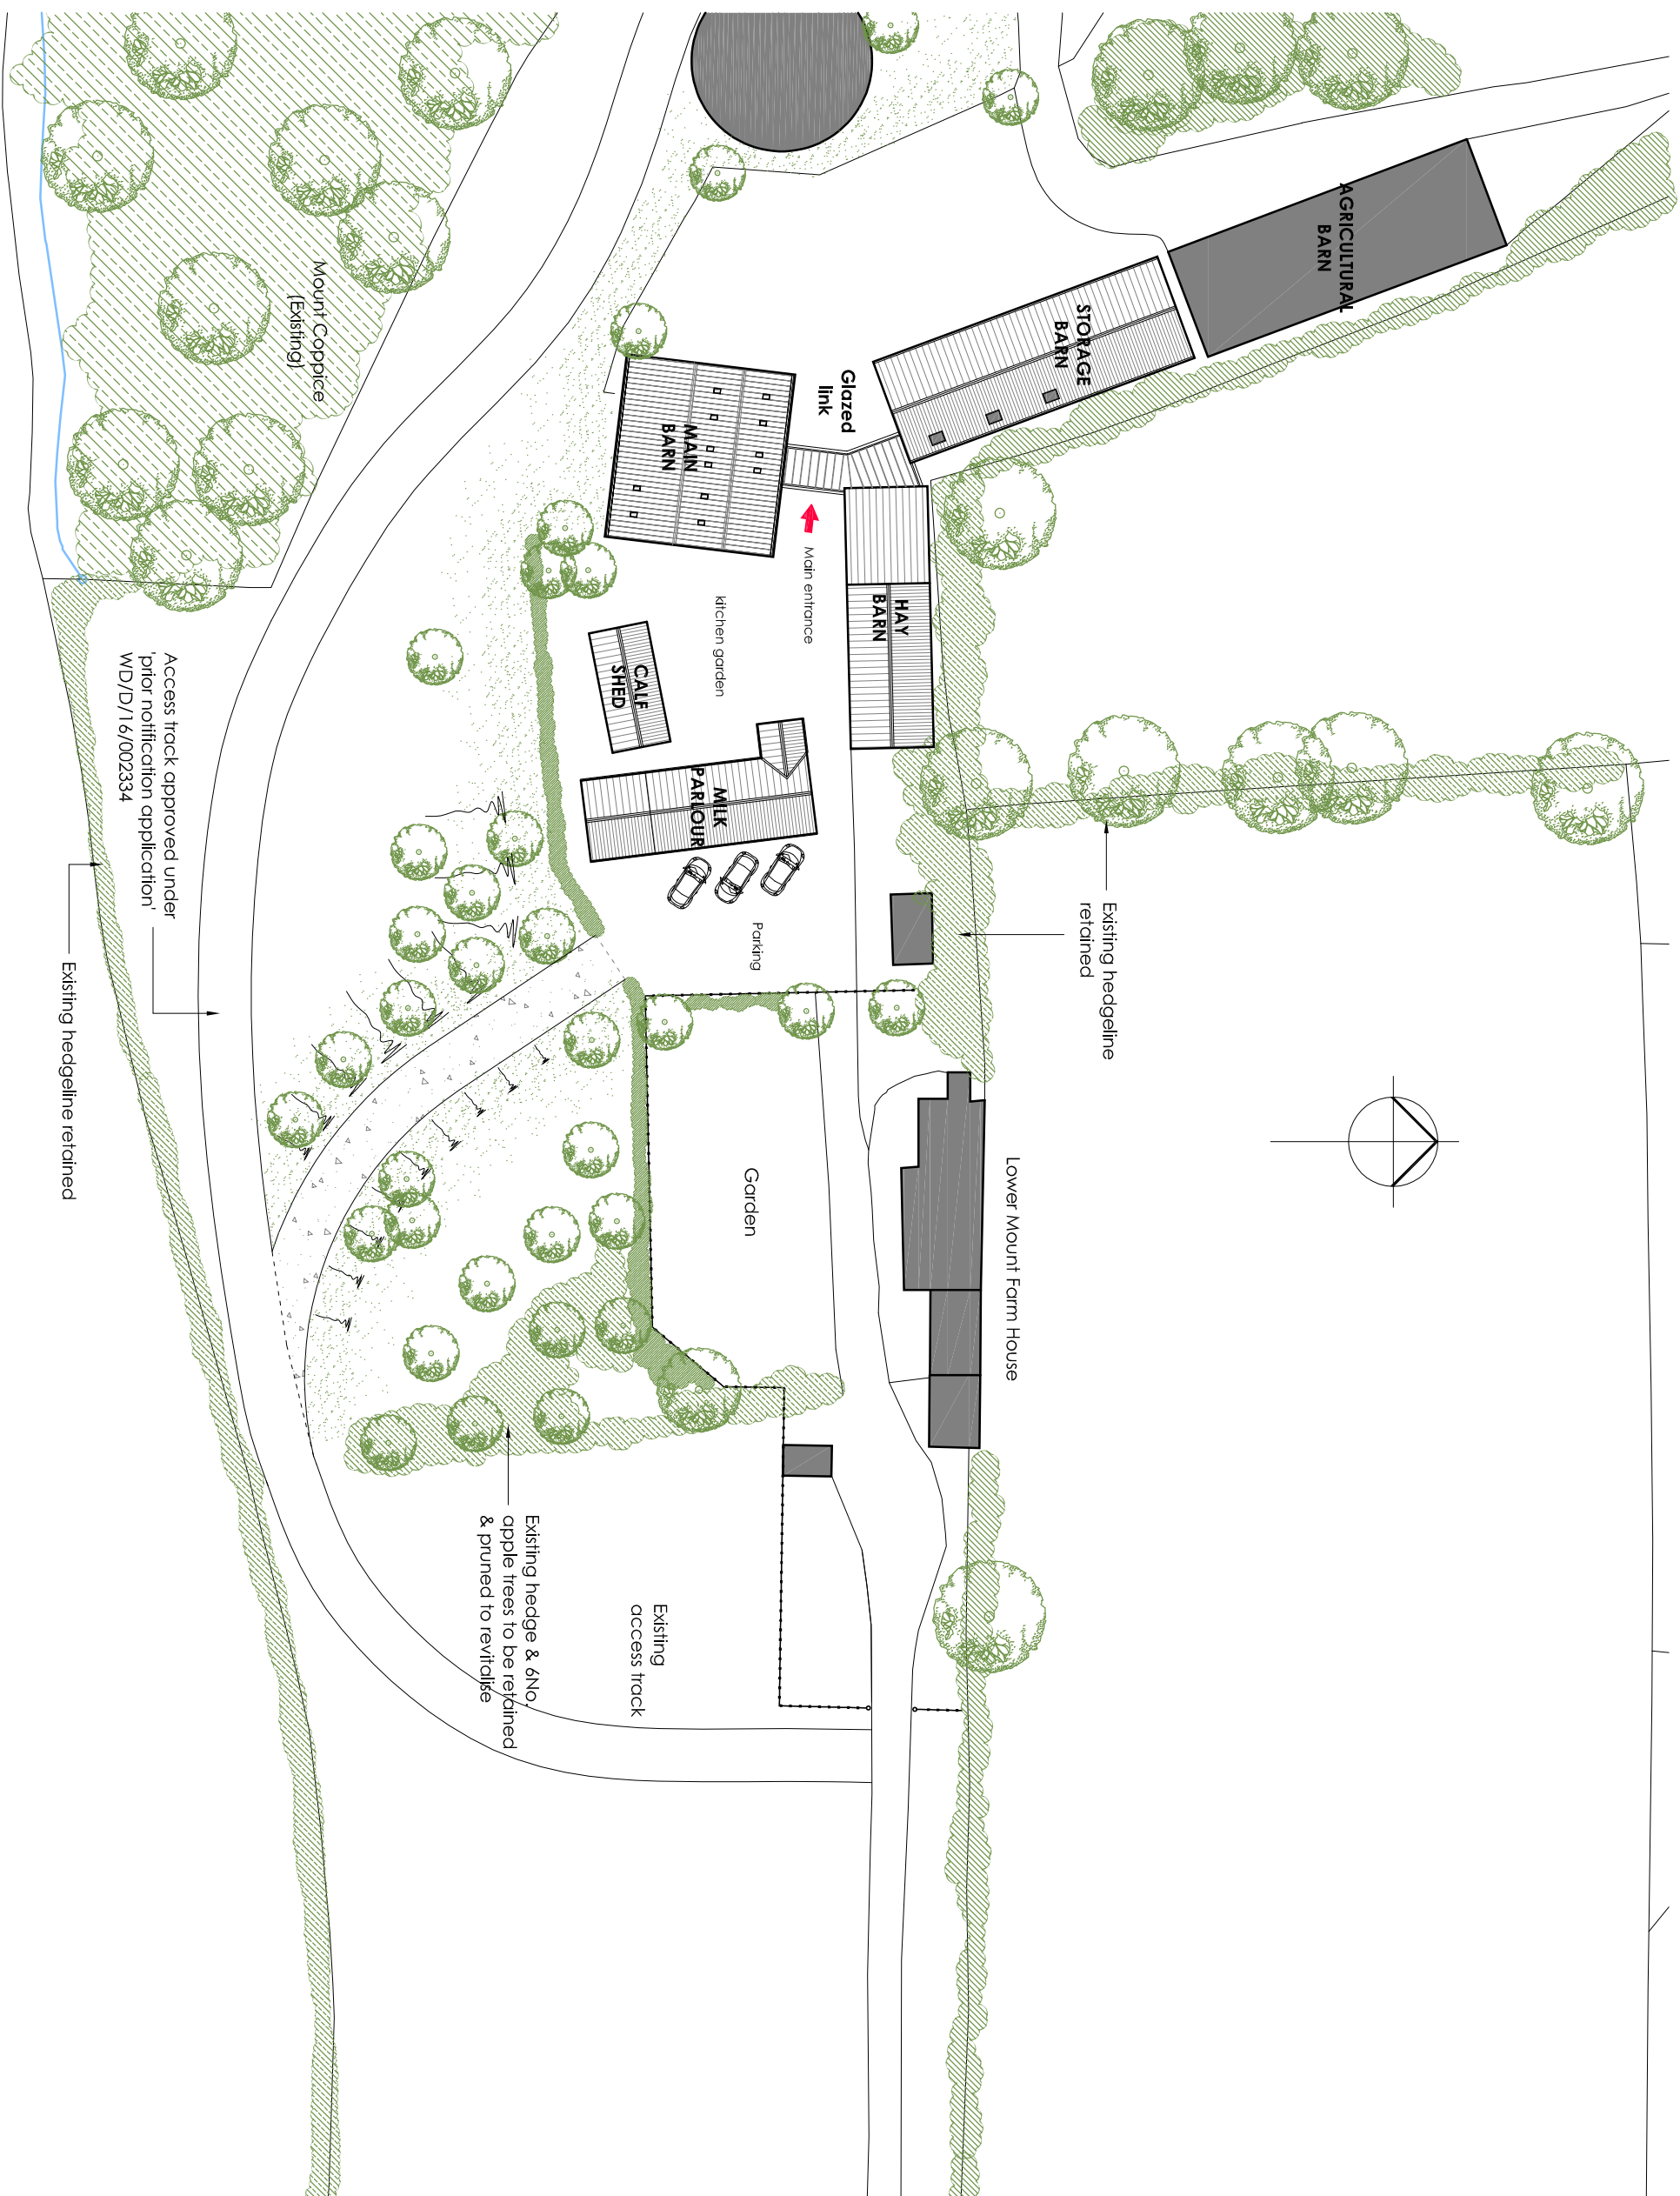

Rev	Date	Description
B	Jan '21	Generally updated
A	Oct'19	Clients comments added



Robbie Roskell Architectural & Building Consultants Ltd
 T 01308 841095 | E office@rabc.co.uk | W www.rabc.co.uk
 Unit 3 Whitehart Yard, Hogshill Street, Beaminster, Dorset DT8 3AE

PROPOSED BARN CONVERSION
 of
LOWER MOUNT FARM, MELPLASH,
BRIDPORT DT6 3TX
 for
MR & MRS A HERBERT

LANDSCAPING		
Scale	Date	Drawn by
1:500	Oct'19	MWH

15/105/21 Rev **B**

Drawn to stated scale for purposes of Planning application, Building Regs submission and estimating. Setting out to be agreed on site and all critical dimensions checked