




Replacement hardwood timber jetty on same footprint as existing, timber to be from sustainable sources
Actual sizes to be as detailed by specialist

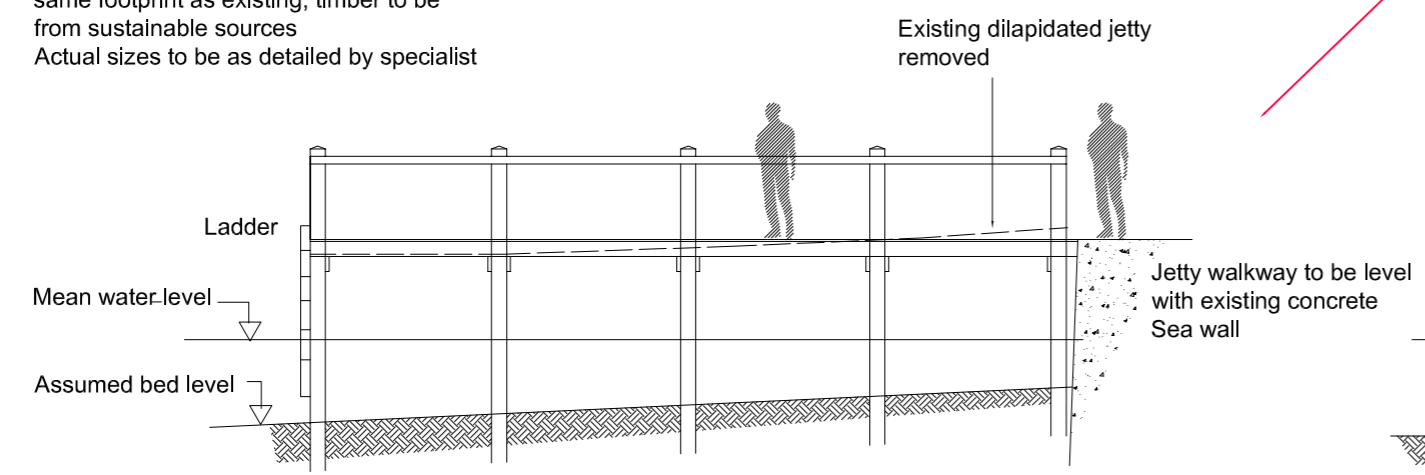

ELEVATION

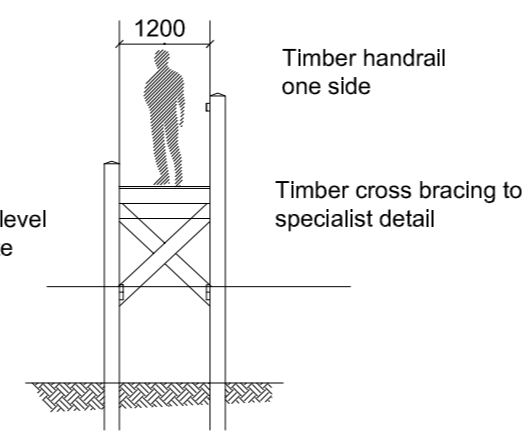


SECTION

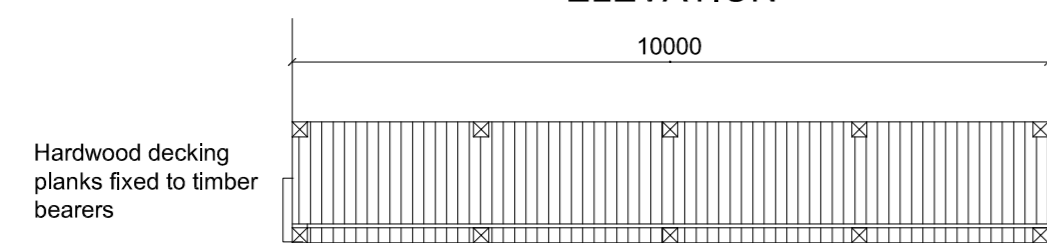

PLAN

JETTY DETAILS
1:100

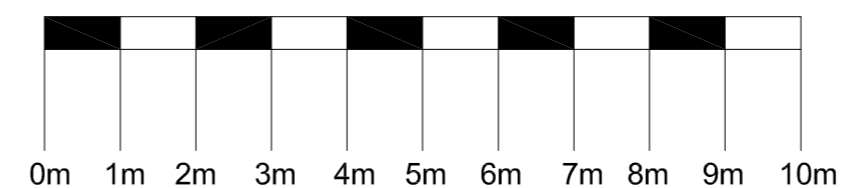

| | | |
|--|----------|-------------|
| REVISIONS | | |
| SCHEME | | |
| 36 DORSET LAKE AVENUE POOLE | | |
| TITLE | | |
| CONSTRUCTION OF REPLACEMENT BOAT JETTY | | |
| DATE | NOV 2020 | SCALE 1:100 |
| DESIGNED | DRAWN | CHECKED |
| DRAWING No | | |
| DL100/01 | | |