



SECTION 01

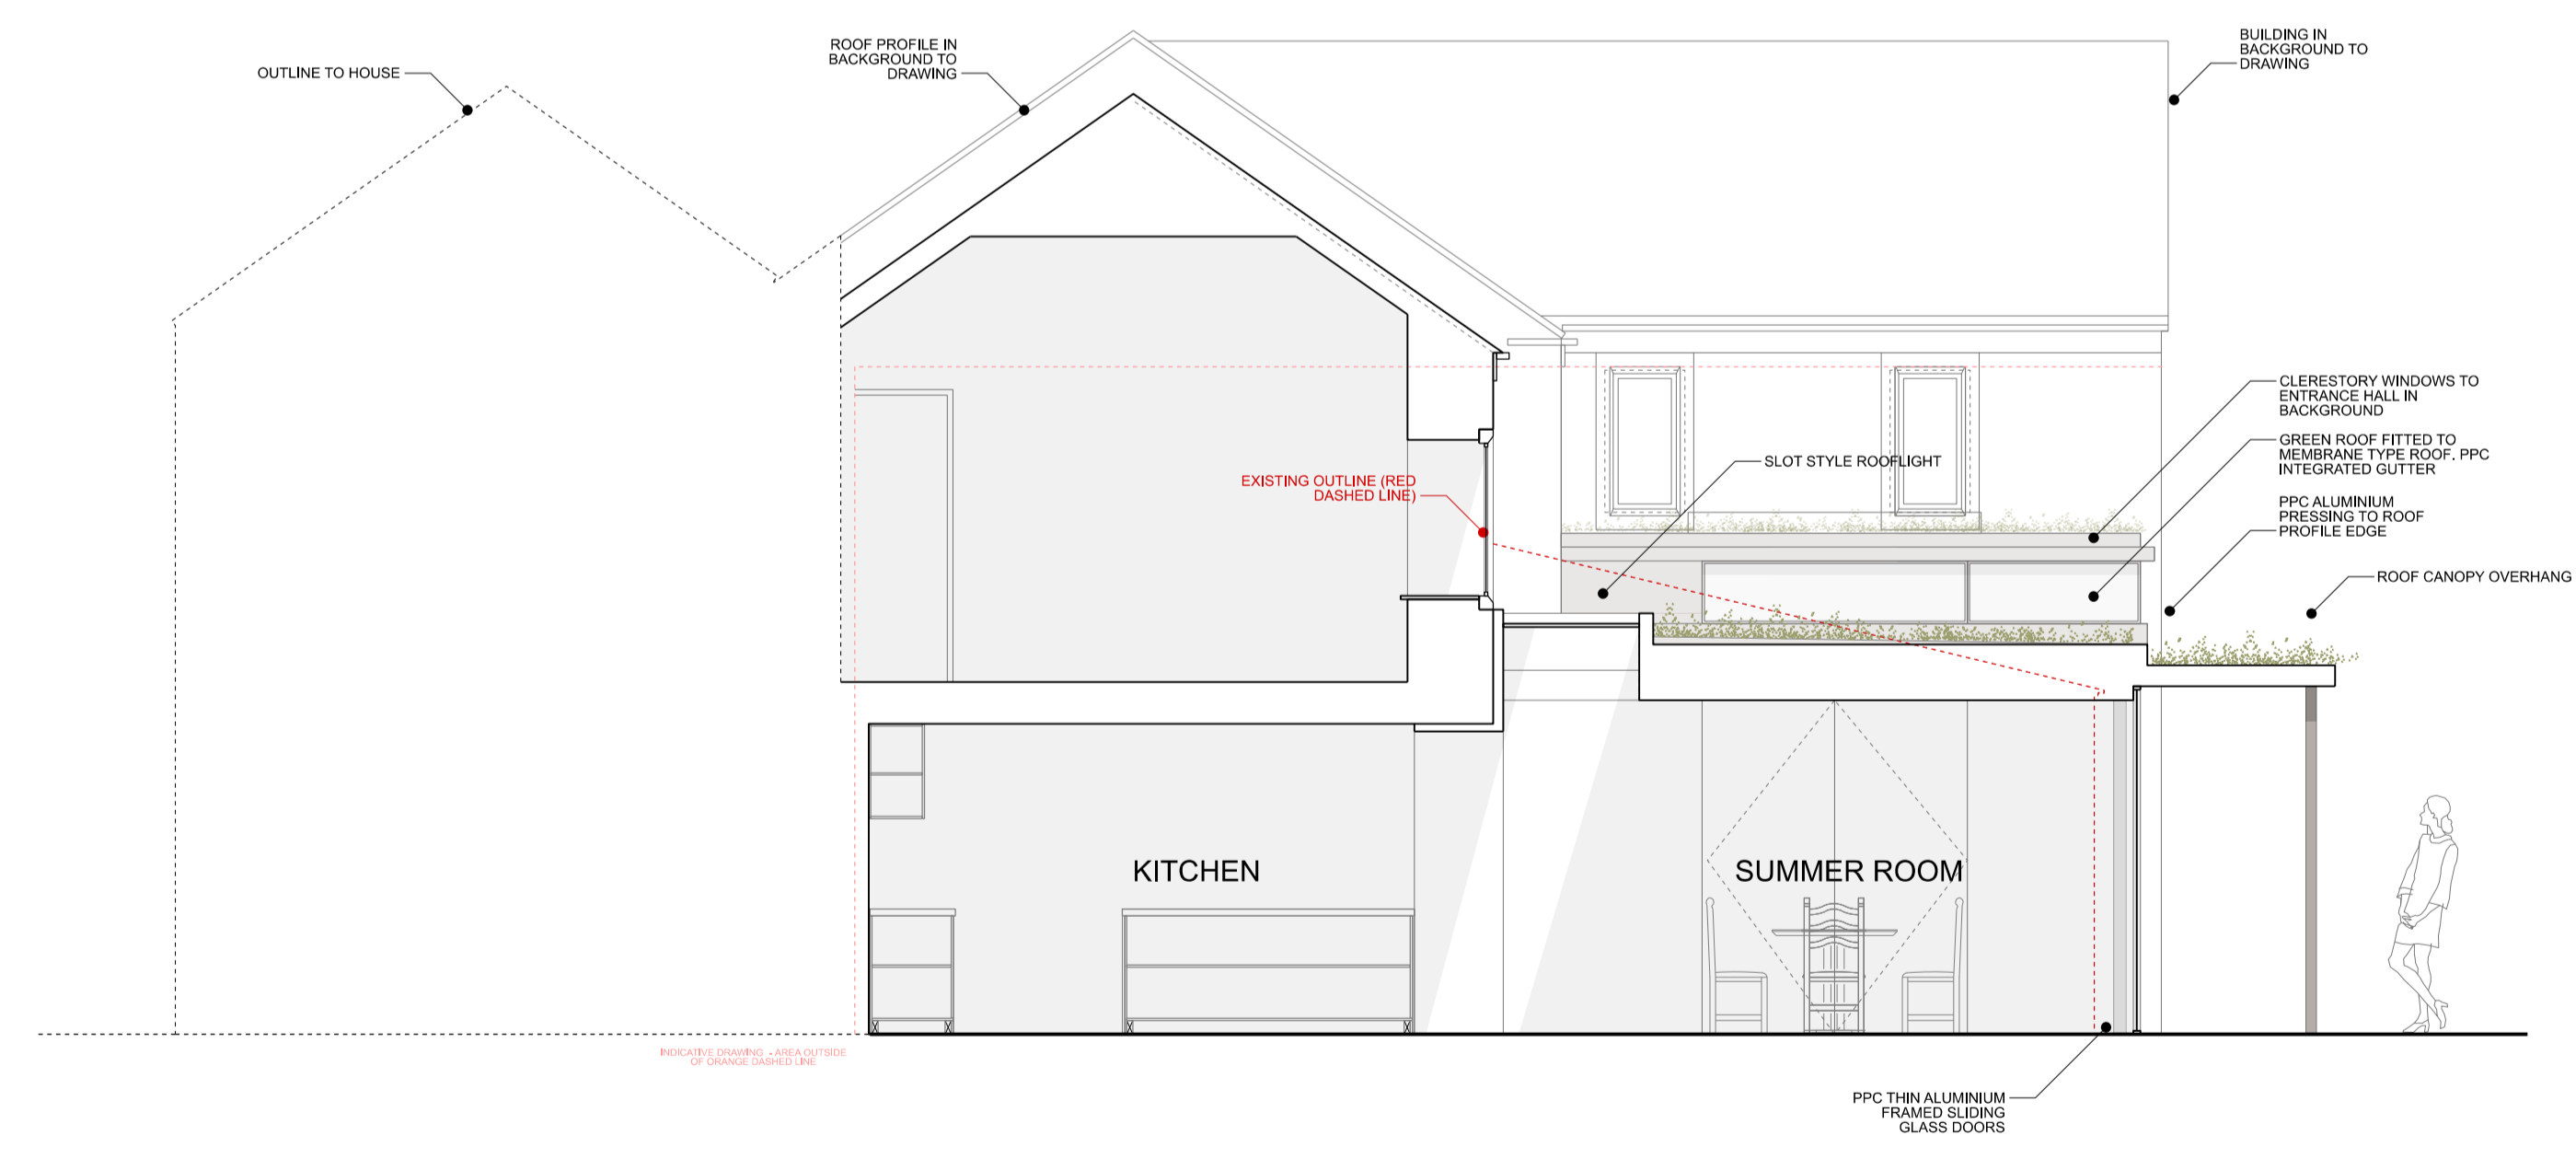

SECTION 02

PRINTS SCALE - 1:100 @A3 SIZE / 1:50 @A1 SIZE

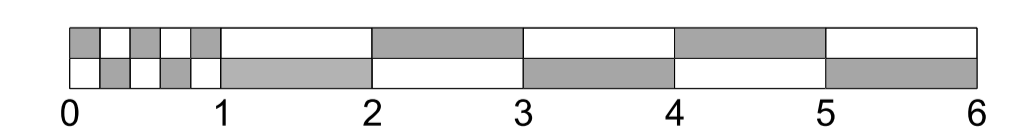

<b>Roger Gransmore</b>		<b>RIBA</b>		client	<b>Mr and Mrs Ryan</b>		
The Old Chapel . Oakridge Lynch . Stroud . Glos . GL6 7NZ				project	<b>The Buckholt, Buckholt Road, Cranham, GL4 8HD</b>		
Tel/fax 01285 760700		drg. no.	2585-06-00-100	rev	C	title	Proposed Sections
Email roger@gransmore.co.uk		date	13.01.21	scale		1:100 (A3) 1:50 (A1)	
Rev	Date	Drawing Stage	Notes				
-	21.10.20	Concept Design	Responsibility is not accepted for errors made by others in scaling from this drawing. All construction information should be taken from figured dimensions only. The contractor is to set out, check and co-ordinate all dimensions on site during the course of the works. This drawing is to be read in conjunction with all other plans, structural calculations and specifications.  This drawing is to be used for the described drawing stage only. (ie. Planning Application Approval) and should not be reproduced or used for any other purpose.				
A	12.11.20	Concept Design					
B	19.11.20	Concept Design					
C	13.01.21	Planning					

