


Existing Ground Floor

Red hatching denotes parts to be demolished

Red dashing denotes parts to be closed off

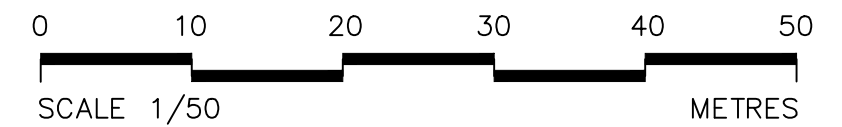

ALL DIMS IN MILLIMETERS UNLESS NOTED OTHERWISE
DO NOT SCALE EXCEPT FOR PLANNING PURPOSES
IF IN DOUBT - ASK

THIS DRAWING IS CONFIDENTIAL AND IS THE
PROPERTY OF KEENAN PROJECT DESIGNS LTD
© COPYRIGHT

KEENAN
PROJECT
DESIGNS

KEENAN PROJECT DESIGNS

0800 233 5787
INFO@KEENANPROJECTDESIGNS.COM
WWW.KEENANPROJECTDESIGN.COM

CLIENT: Malcolm McMahon	DATE: 08/12/20	DRAWN BY: Ridhi Gosai	SCALE: 1:50@A3 1:25@A1
ADDRESS: 53 Elmdon Road, Marston Green, Birmingham, B37 7BU		DRAWING NO: 504 - 1	REV C