


Proposed Ground Floor

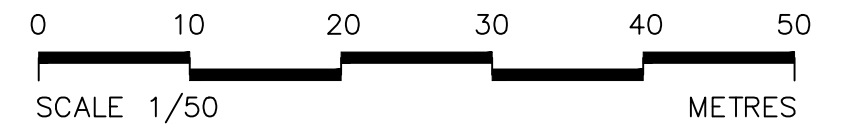

ALL DIMS IN MILLIMETERS UNLESS NOTED OTHERWISE
DO NOT SCALE EXCEPT FOR PLANNING PURPOSES
IF IN DOUBT - ASK

THIS DRAWING IS CONFIDENTIAL AND IS THE
PROPERTY OF KEENAN PROJECT DESIGNS LTD
© COPYRIGHT

KEENAN
PROJECT
DESIGNS

KEENAN PROJECT DESIGNS

0800 233 5787
INFO@KEENANPROJECTDESIGNS.COM
WWW.KEENANPROJECTDESIGN.COM

CLIENT: Malcolm McMahon	DATE: 08/12/20	DRAWN BY: Ridhi Gosai	SCALE: 1:50@A3 1:25@A1
ADDRESS: 53 Elmdon Road, Marston Green, Birmingham, B37 7BU		DRAWING NO: 504 - 2	REV C