


## Proposed First Floor

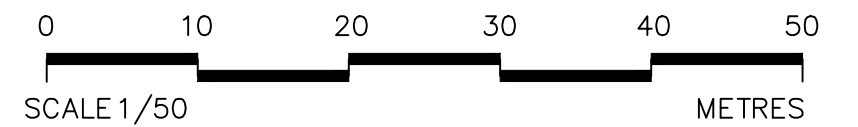

ALL DIMS IN MILLIMETERS UNLESS NOTED OTHERWISE  
DO NOT SCALE EXCEPT FOR PLANNING PURPOSES  
IF IN DOUBT - ASK

THIS DRAWING IS CONFIDENTIAL AND IS THE  
PROPERTY OF KEENAN PROJECT DESIGNS LTD  
© COPYRIGHT

KEENAN  
PROJECT  
DESIGNS

KEENAN PROJECT DESIGNS

0800 233 5787  
INFO@KEENANPROJECTDESIGNS.COM  
WWW.KEENANPROJECTDESIGN.COM

CLIENT: Malcolm McMahon	DATE: 08/12/20	DRAWN BY: Ridhi Gosai	SCALE: 1:50@A3 1:25@A1
ADDRESS: 53 Elmdon Road, Marston Green, Birmingham, B37 7BU		DRAWING NO: 504 - 4	REV C