


ALL NEW DOORS AND WINDOWS TO BE DOUBLE GLAZED
UPVC
FACING BRICKWORK TO MATCH EXISTING IN COLOUR
STYLE AND SIZE AS CLOSELY AS POSSIBLE
ROOF TILES TO MATCH EXISTING IN COLOUR STYLE AND
SIZE AS CLOSELY AS POSSIBLE
RAINWATER GOODS TO MATCH EXISTING AS CLOSELY
AS POSSIBLE

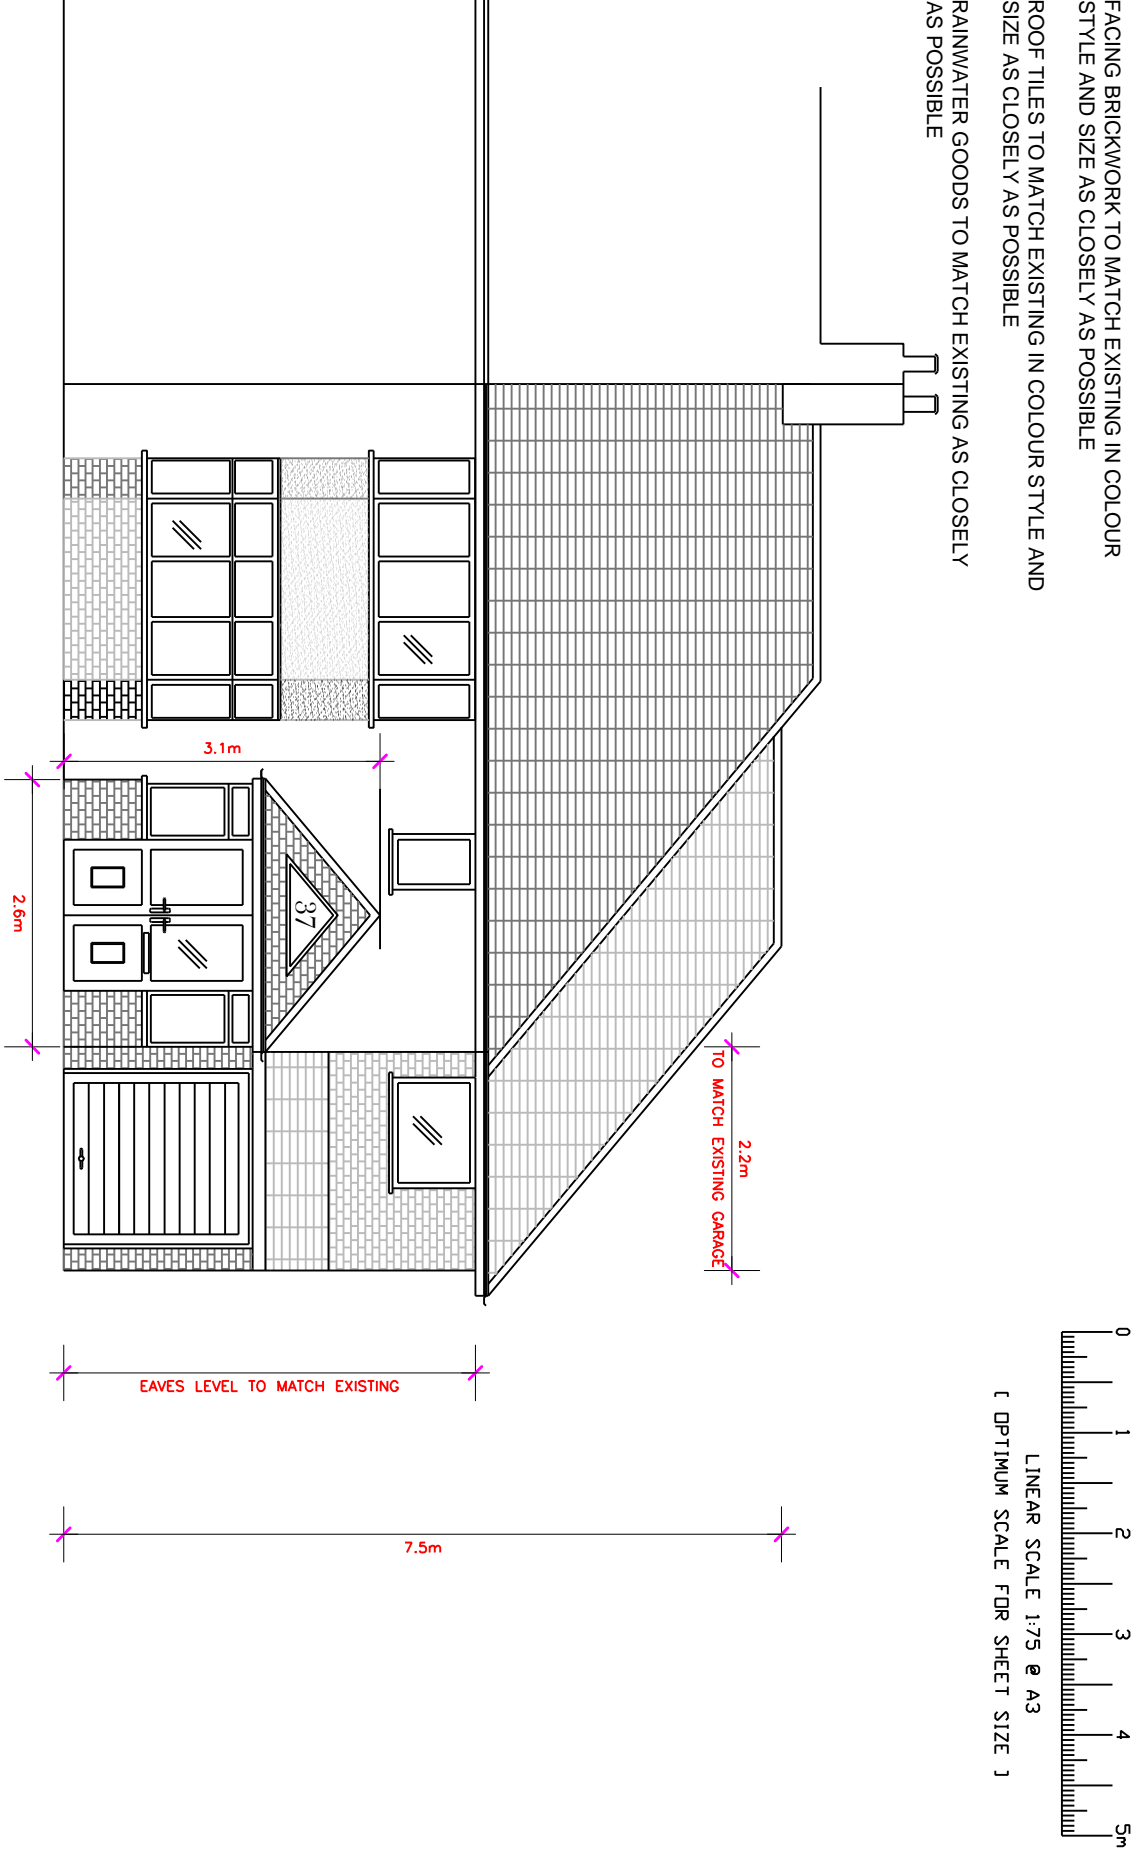

37CD-006A
PROPOSED FRONT ELEVATION
37 CLAYTON DRIVE B36 0AN