


FFL 5.444 m  
▼ 02 - SECOND FLOOR

FFL 2.722 m  
▼ 01 - FIRST FLOOR

FFL 0.000 m  
▼ 00 - GROUND FLOOR

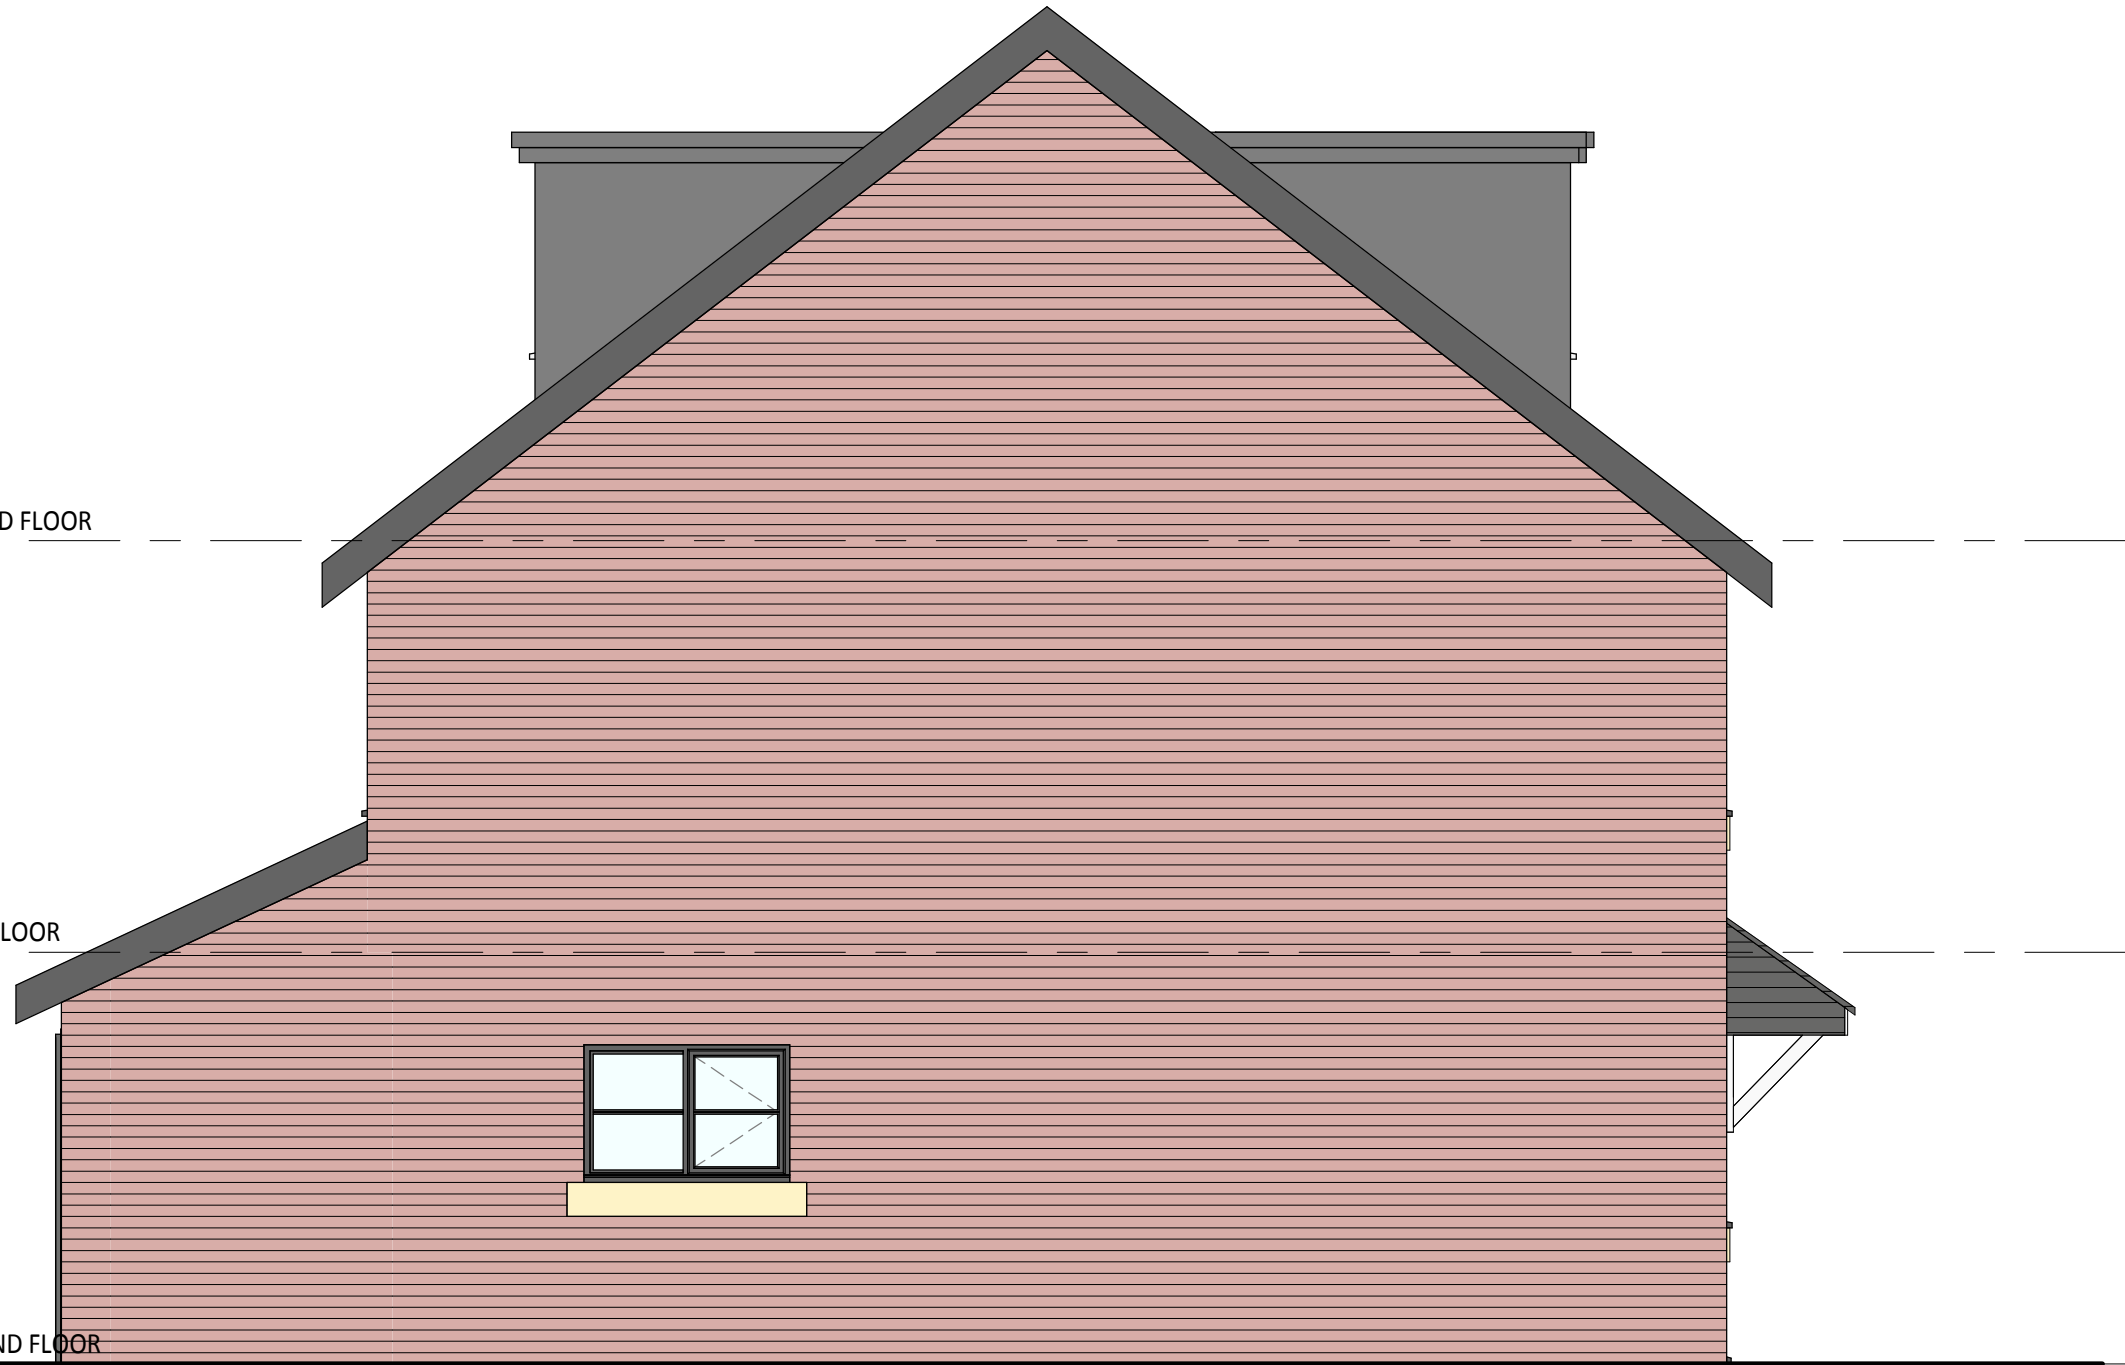

REV	DESCRIPTION	DATE	BY

THIS DRAWING IS THE COPYRIGHT OF AINSLEY GOMMON ARCHITECTS. DO NOT SCALE FROM THIS DRAWING. WORK TO FIGURED DIMENSIONS ONLY. CHECK ALL DIMENSIONS ON SITE. ANY DISCREPANCIES TO BE NOTIFIED TO THE ARCHITECT. ELEMENTS OF STRUCTURE SHOWN ARE INDICATIVE AND FOR GUIDANCE. FINAL DESIGN TO BE AS STRUCTURAL ENGINEERS DETAILS AND SPECIFICATION.

PROJECT  
Land at Former Upton URC,  
Ford Road, Upton CH49 0TG  
for Hamilton Church Ltd

DRAWING TITLE  
Plots 03-04 Gable Elevation  
01

SCALE 1 : 50 @A3 | DATE OCT 20 | DRAWN RJ | CHECKED SG

DRAWING STATUS PRELIMINARY

JOB No 2062 | DRAWING No H02-107.3 | REVISION



1 PRICE STREET, HAMILTON SQUARE, BIRKENHEAD, MERSEYSIDE, CH41 6JN  
Tel: 0151 647 5511 | birkenhead@agarchitects.co.uk | www.agarchitects.co.uk

# 1 | GABLE ELEVATION 01

SCALE 1 : 50