

# 1 | 001 - LOCATION PLAN

SCALE 1 : 1250

--	--	--	--

REV	DESCRIPTION	DATE	BY

THIS DRAWING IS THE COPYRIGHT OF AINSLEY GOMMON ARCHITECTS. DO NOT SCALE FROM THIS DRAWING. WORK TO FIGURED DIMENSIONS ONLY. CHECK ALL DIMENSIONS ON SITE. ANY DISCREPANCIES TO BE NOTIFIED TO THE ARCHITECT. ELEMENTS OF STRUCTURE SHOWN ARE INDICATIVE AND FOR GUIDANCE. FINAL DESIGN TO BE AS STRUCTURAL ENGINEERS DETAILS AND SPECIFICATION.

PROJECT  
 Land at Former Upton URC,  
 Ford Road, Upton CH49 0TG  
 for Hamilton Church Ltd

DRAWING TITLE  
 LOCATION PLAN


SCALE	DATE	DRAWN	CHECKED
1 : 1250 @A3	DEC 20	RJ	SG

DRAWING STATUS  
 PLANNING

JOB No	DRAWING No	REVISION
2062	001	



1 PRICE STREET, HAMILTON SQUARE, BIRKENHEAD, MERSEYSIDE, CH41 6JN  
 Tel: 0151 647 5511 | birkenhead@agarchitects.co.uk | www.agarchitects.co.uk

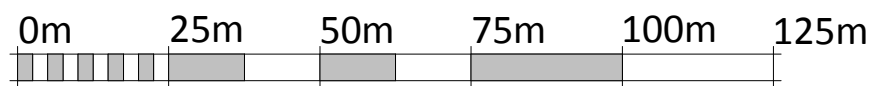

VISUAL SCALE 1:1250 @ A3

PRINTED: 07/12/2020 11:53:50

A3