
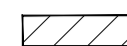
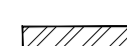
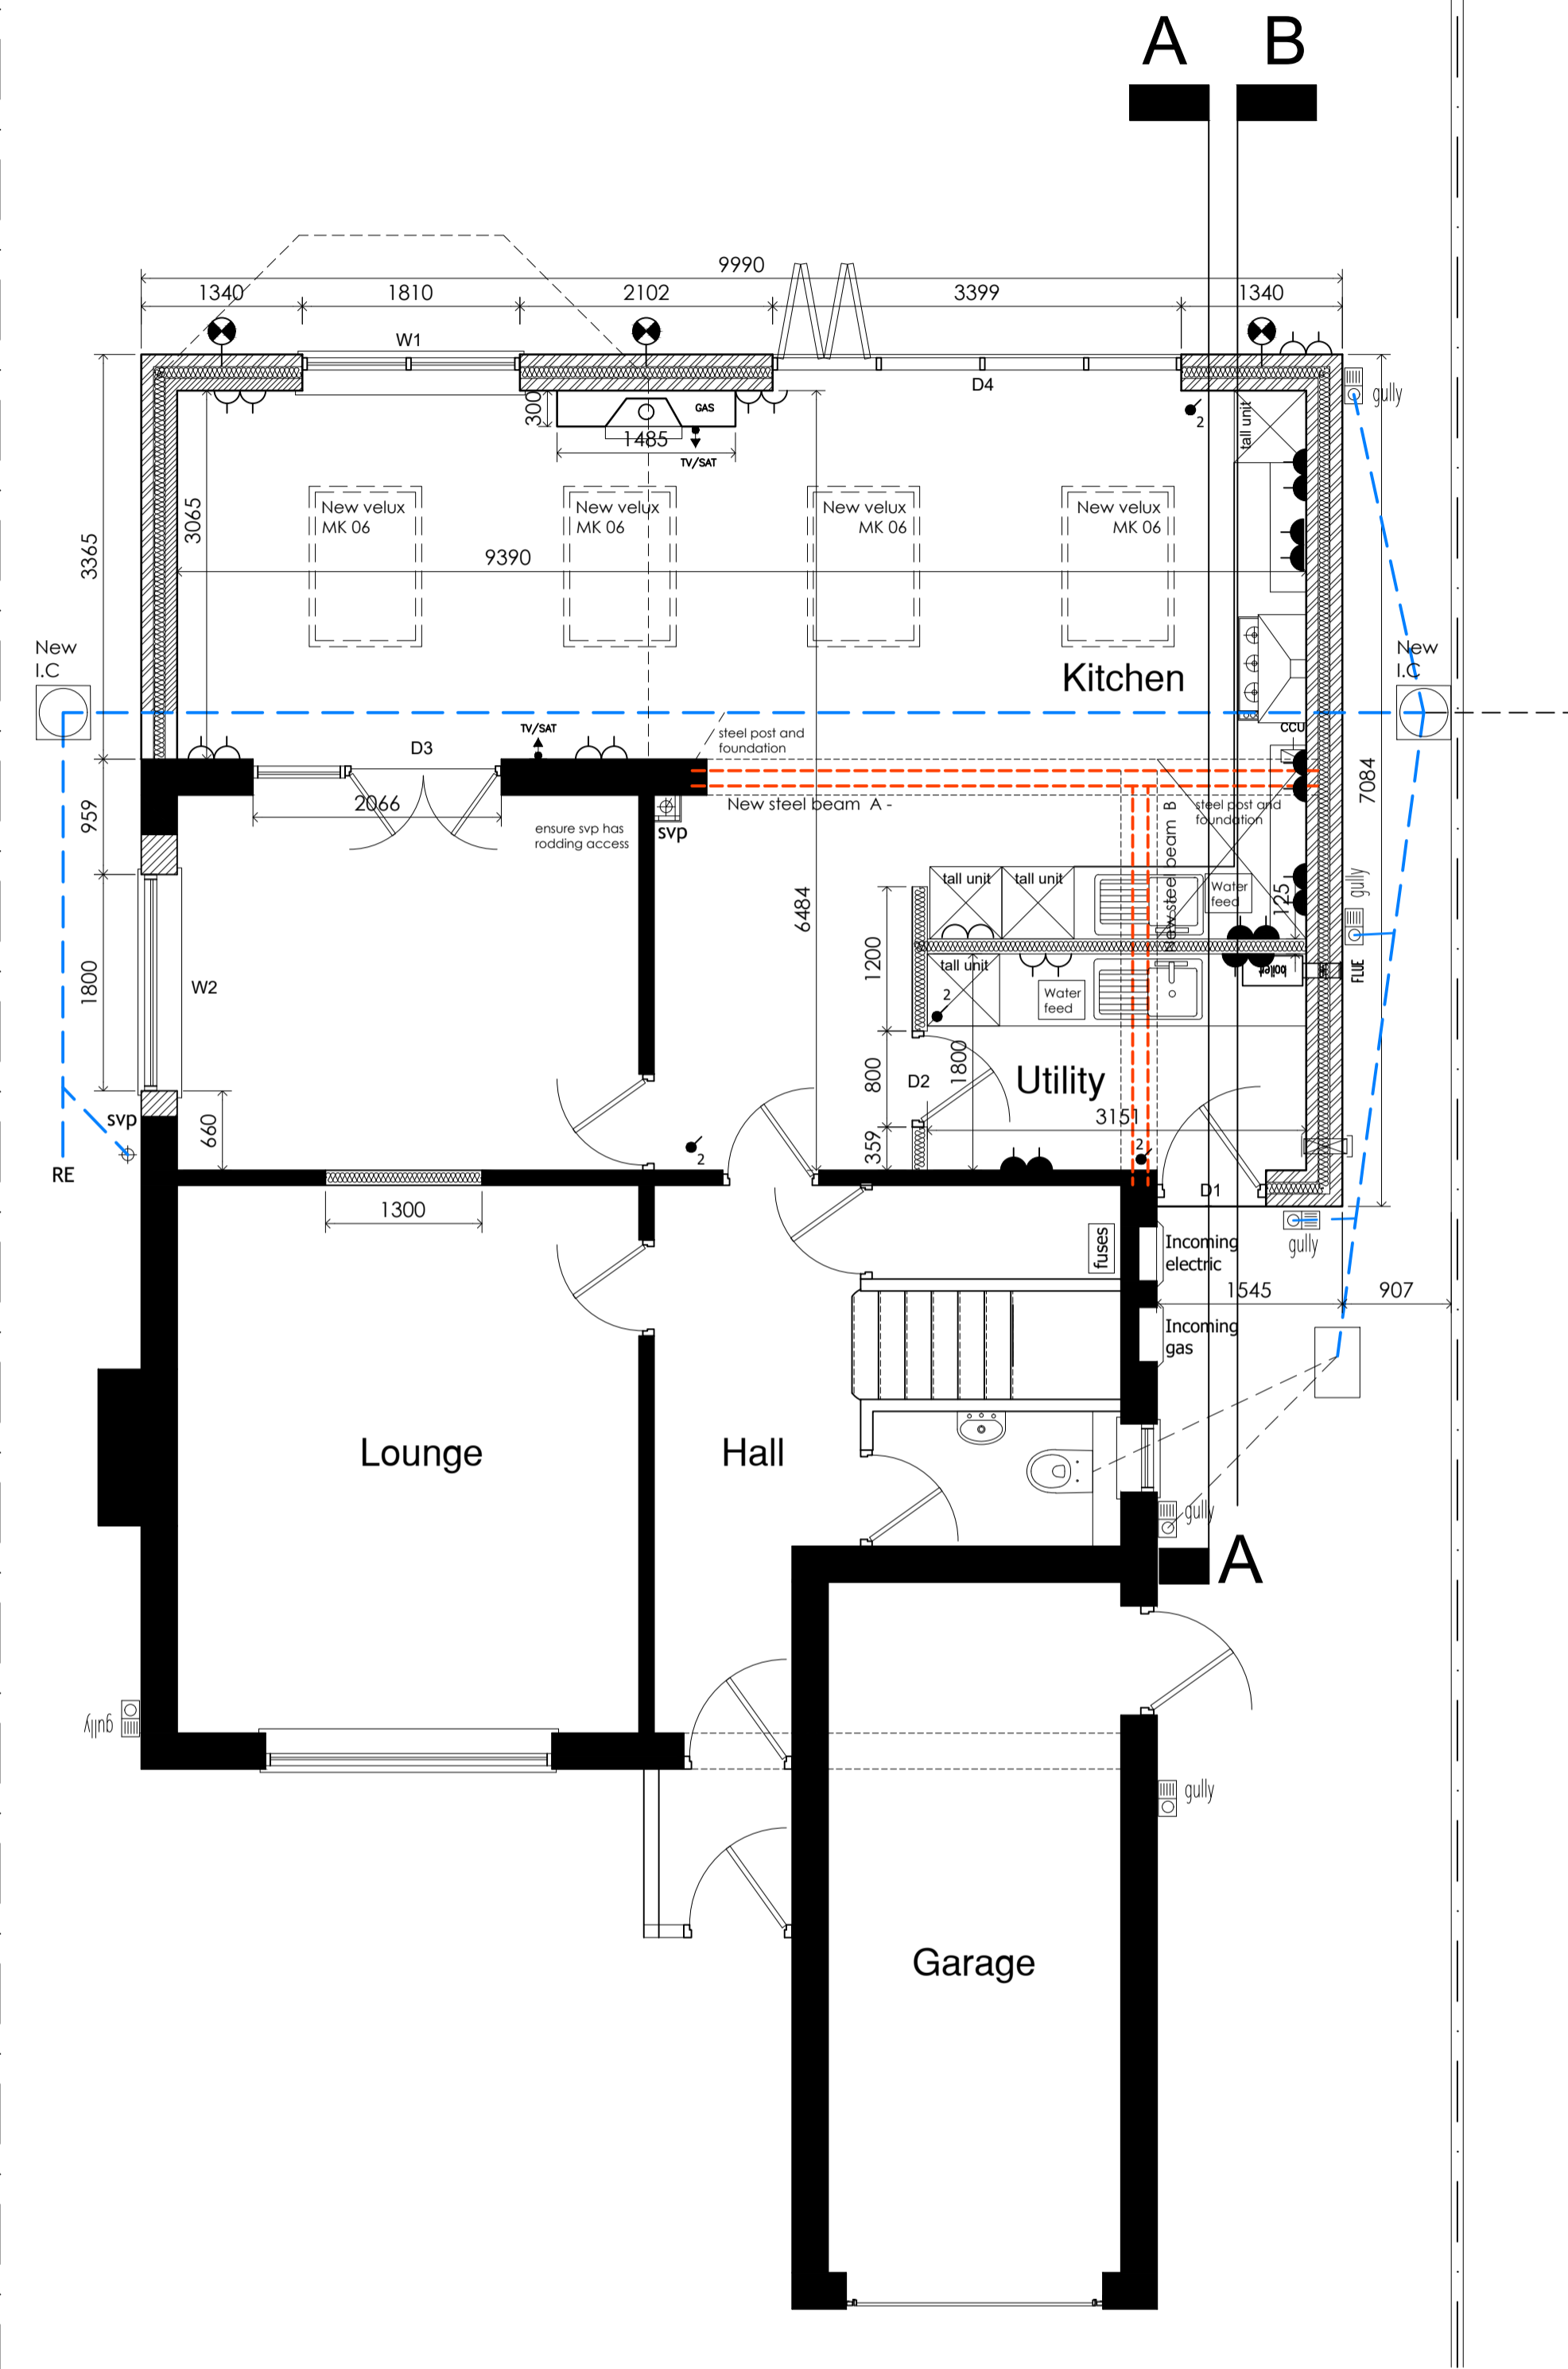


DRAWINGS TO BE READ IN CONJUNCTION WITH ENGINEERS CALCULATIONS AND DRAWINGS

-  Existing masonry or stud wall
-  New Blockwork
-  New Brickwork



REV	DESCRIPTION	DATE	BY

THIS DRAWING IS THE COPYRIGHT OF THE ARCHITECTS. DO NOT SCALE FROM THIS DRAWING. WORK TO FIGURED DIMENSIONS ONLY. CHECK ALL DIMENSIONS ON SITE. ANY DISCREPANCIES TO BE NOTICED TO THE ARCHITECT ELEMENTS OF STRUCTURE SHOWN ARE INDICATIVE AND FOR GUIDANCE. FINAL DESIGN TO BE AS STRUCTURAL ENGINEERS DETAILS AND SPECIFICATION.

PROJECT
Ground floor side and rear extension
 for
Mr & Mrs. Geary
 20, Frome Close,
 Irby,
 Wirral
 CH61 4YD

DRAWING TITLE
Proposed plans

SCALE	DATE	DRAWN	CHECKED
1:100 @A1	30/09/20	-	-
DRAWING STATUS	PLANNING		
JOB No	DRAWING No	REVISION	
566	WD-02		

