


SCALE 1:1250
PAPER A4

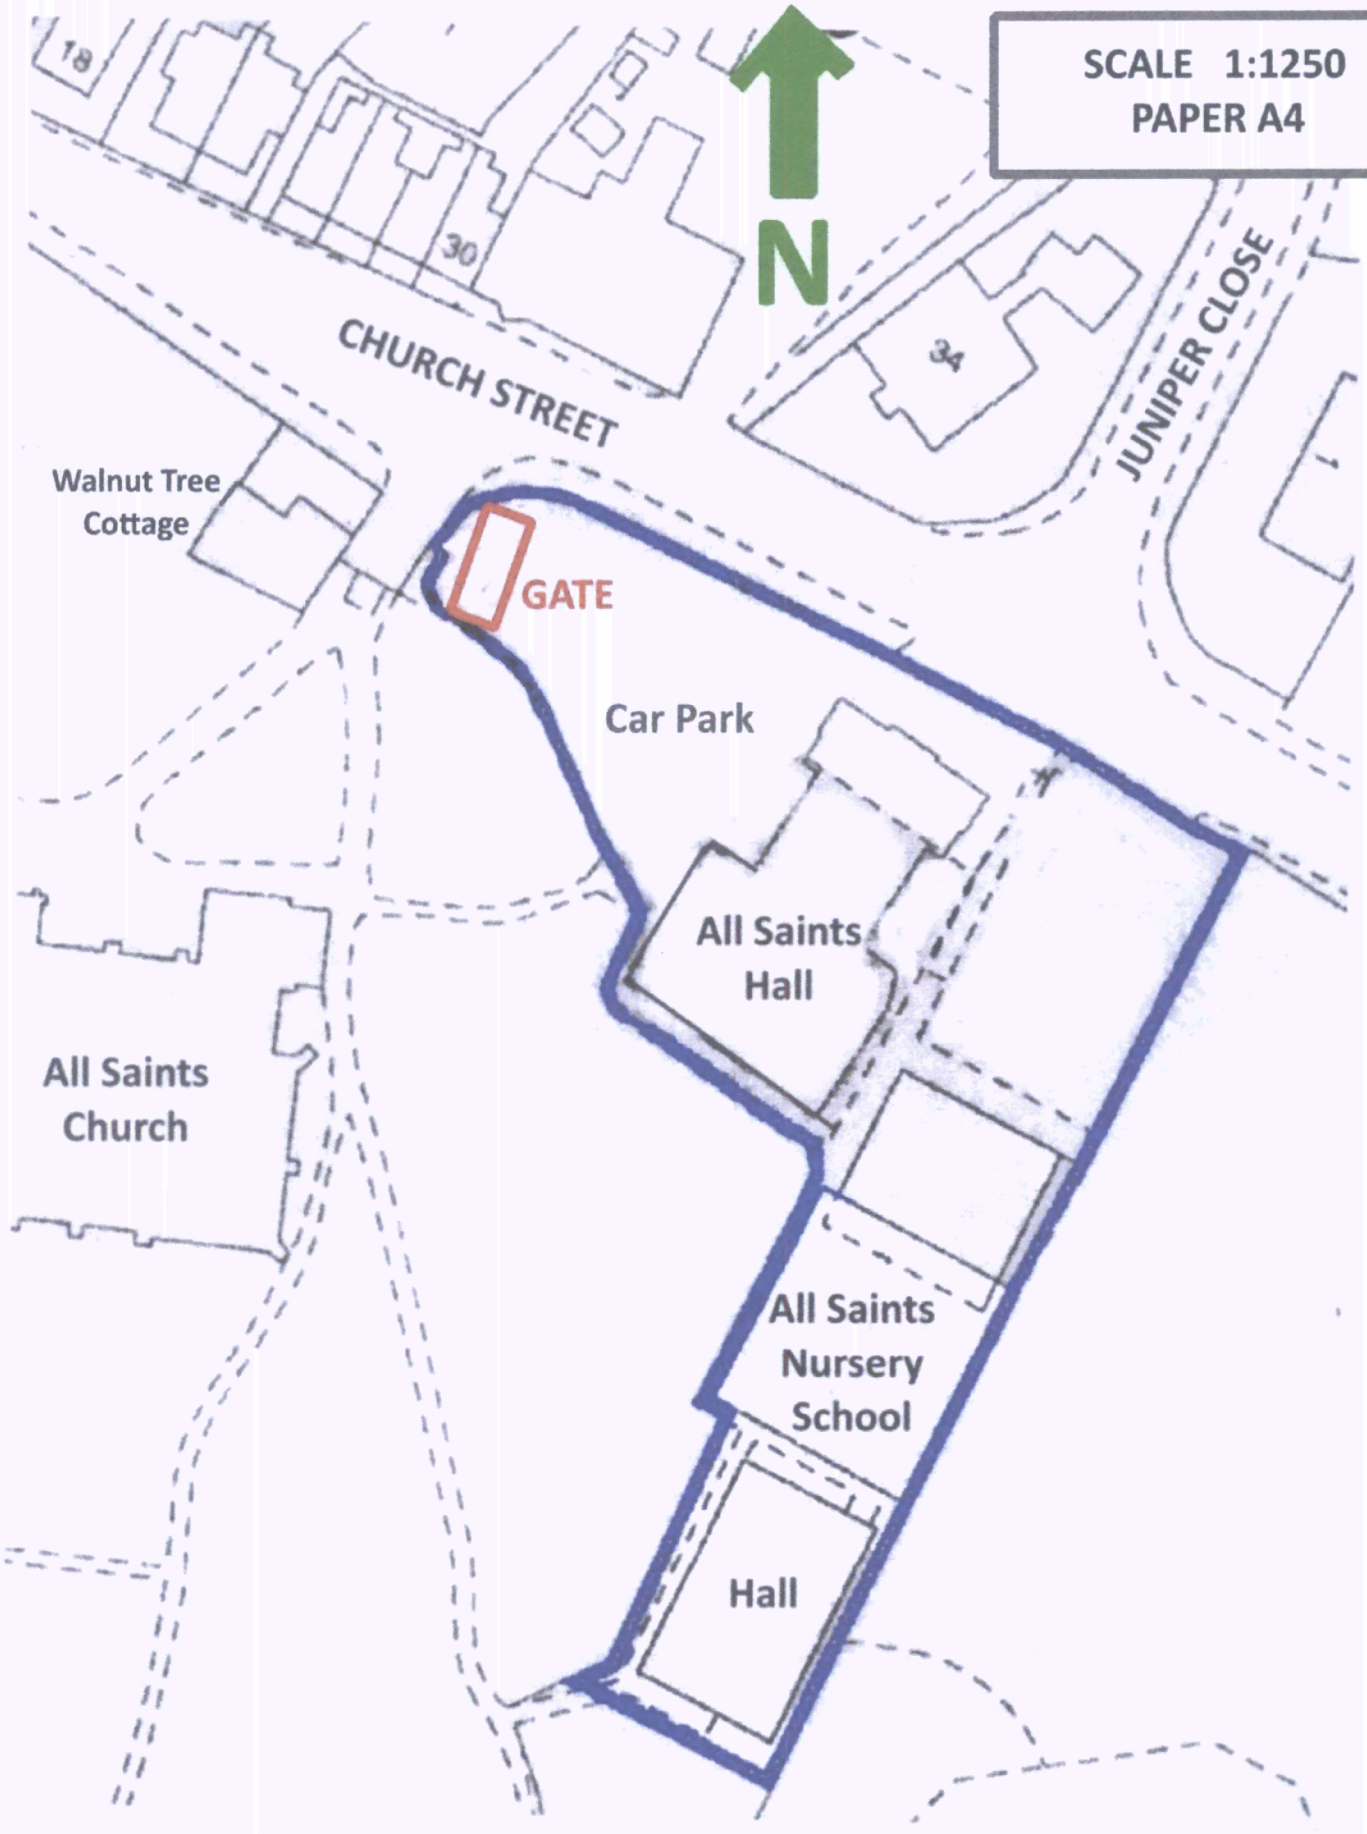

CHURCH STREET

JUNIPER CLOSE

Walnut Tree Cottage

GATE

Car Park

All Saints Hall

All Saints Church

All Saints Nursery School

Hall

18

30

34