
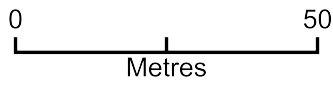


900-06750 Location Plan

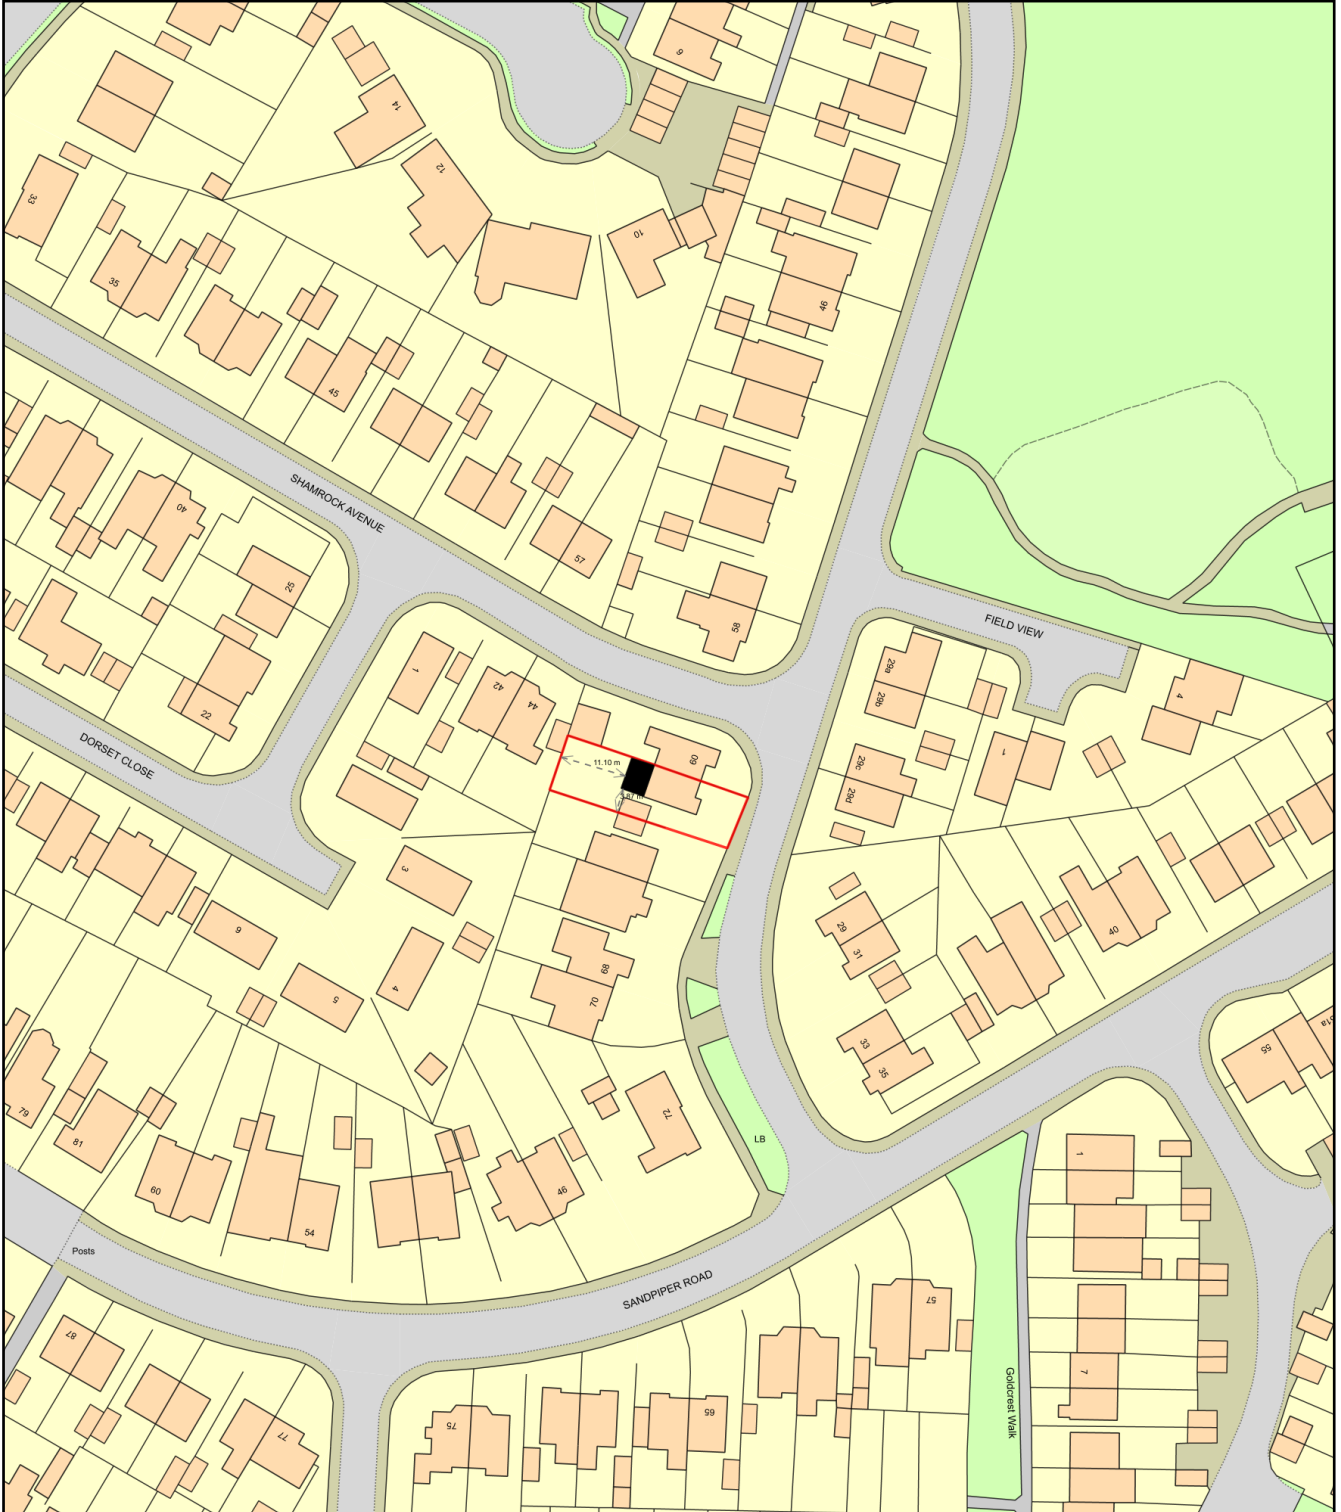

Plan Produced for: Ms. A Brown
Date Produced: 13 Jan 2021
Plan Reference Number: TQRQM21013172912195
Scale: 1:1250 @ A4