


# 900-06750 Block Plan

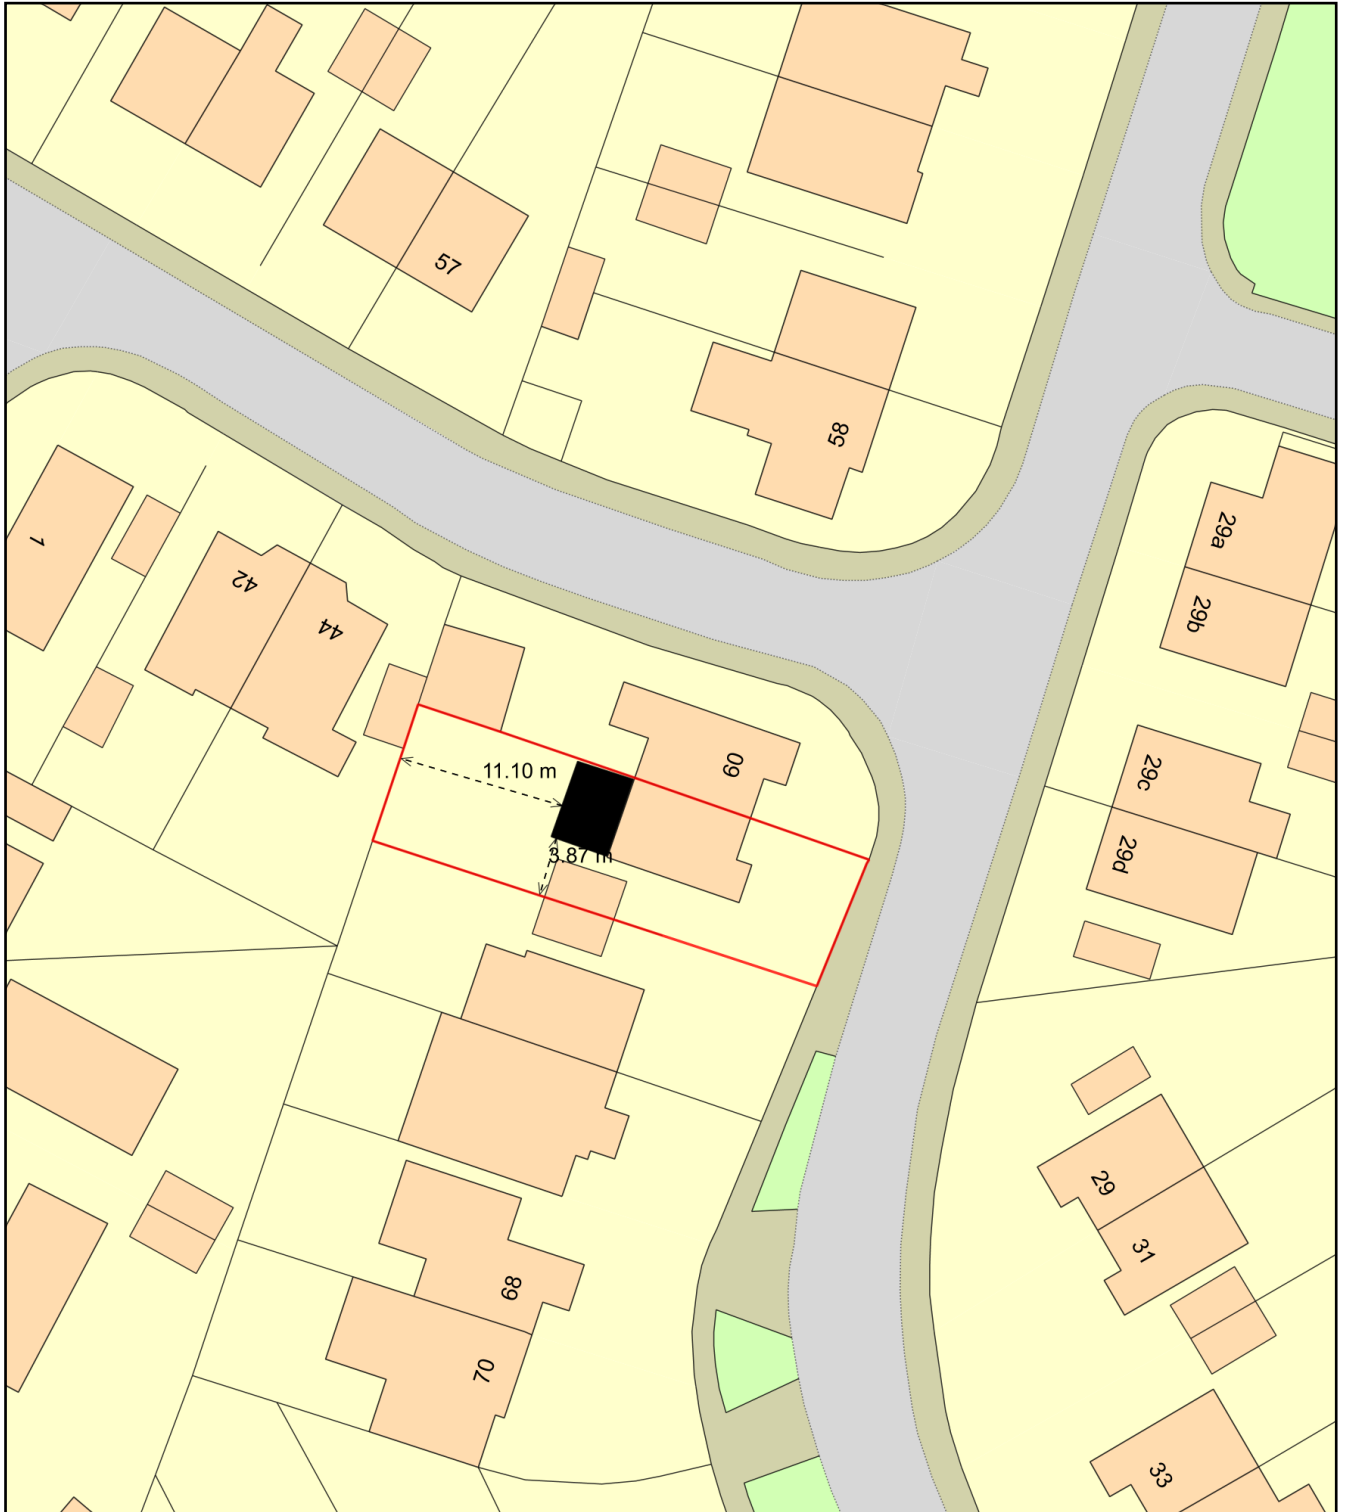

Plan Produced for: Ms. A Brown

Date Produced: 13 Jan 2021

Plan Reference Number: TQRQM21013172701477

Scale: 1:500 @ A4