

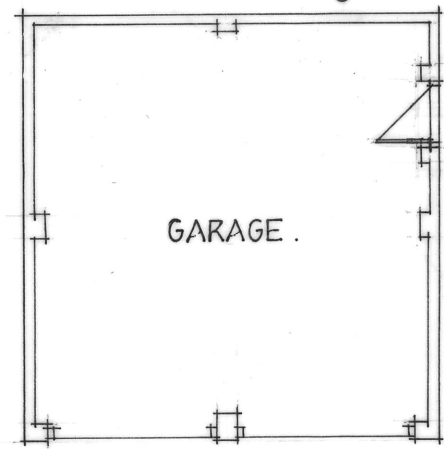


EXISTING FRONT ELEVATION .

SCALE-1:100

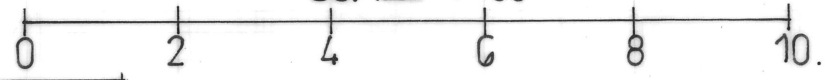

GARAGE .

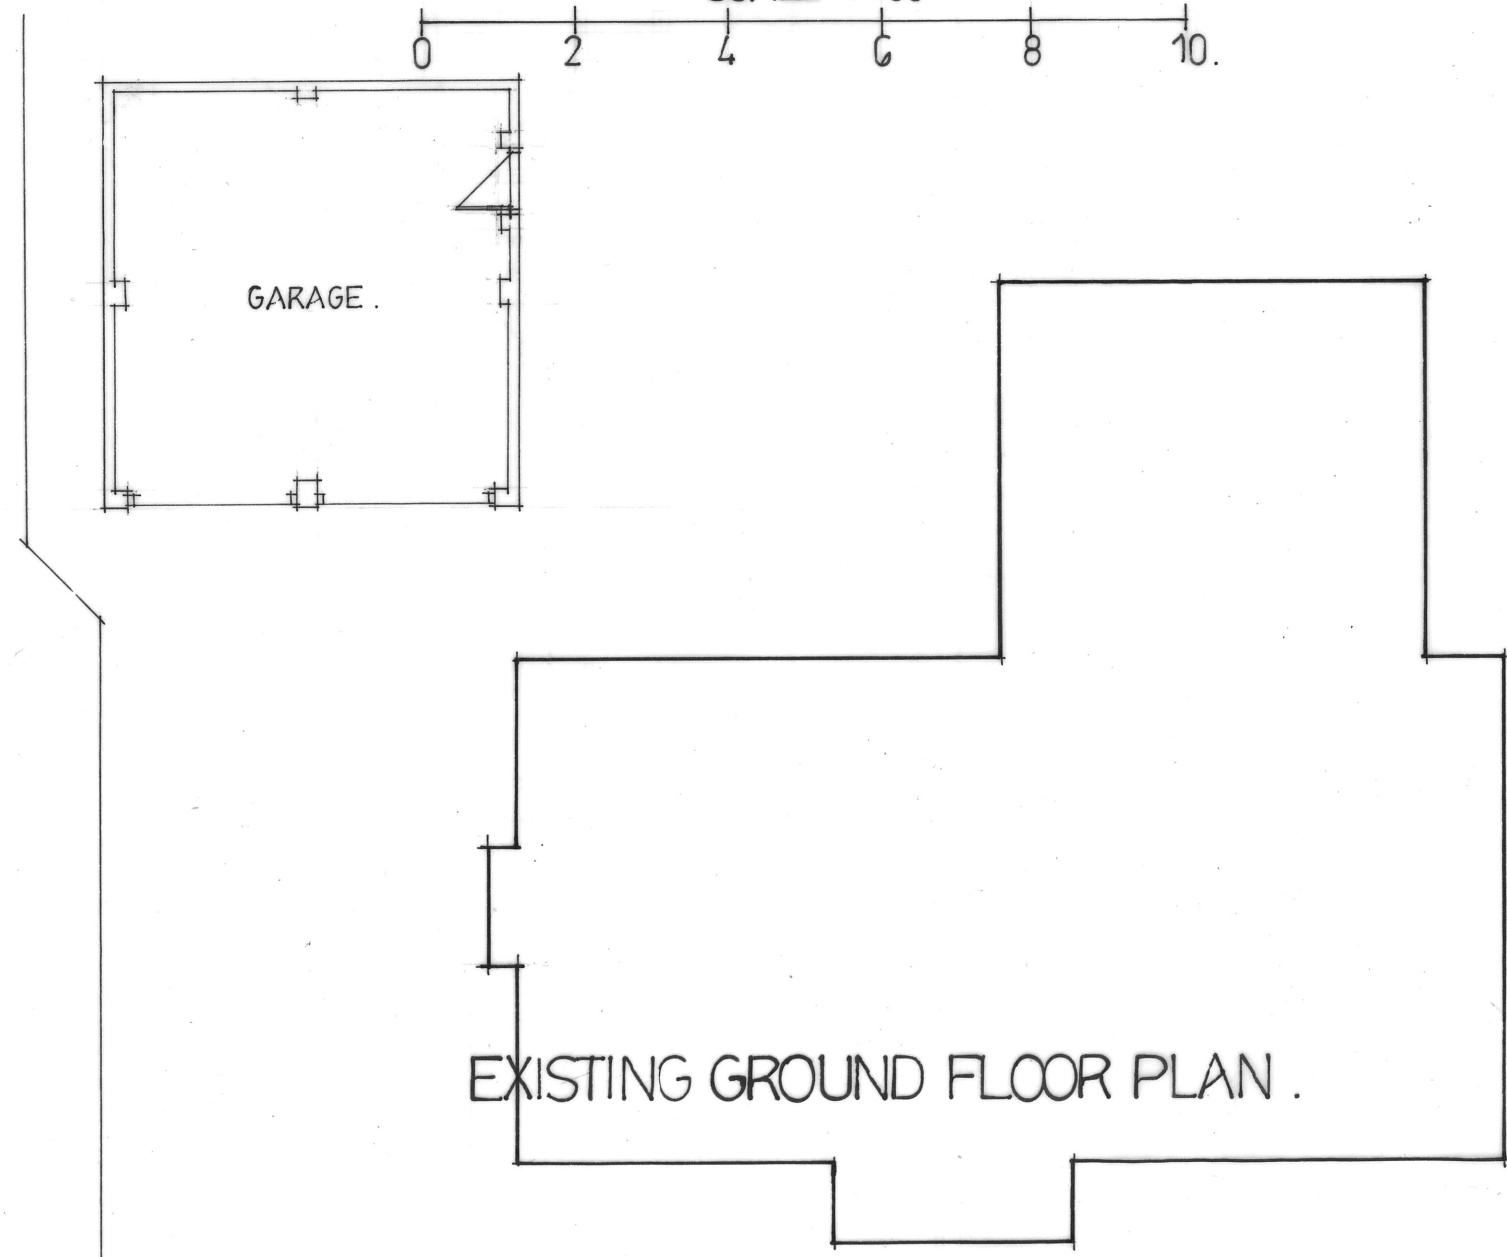

EXISTING GROUND FLOOR PLAN .

NV.2092.02<sup>A</sup>