



PROPOSED SIDE ELEVATION.

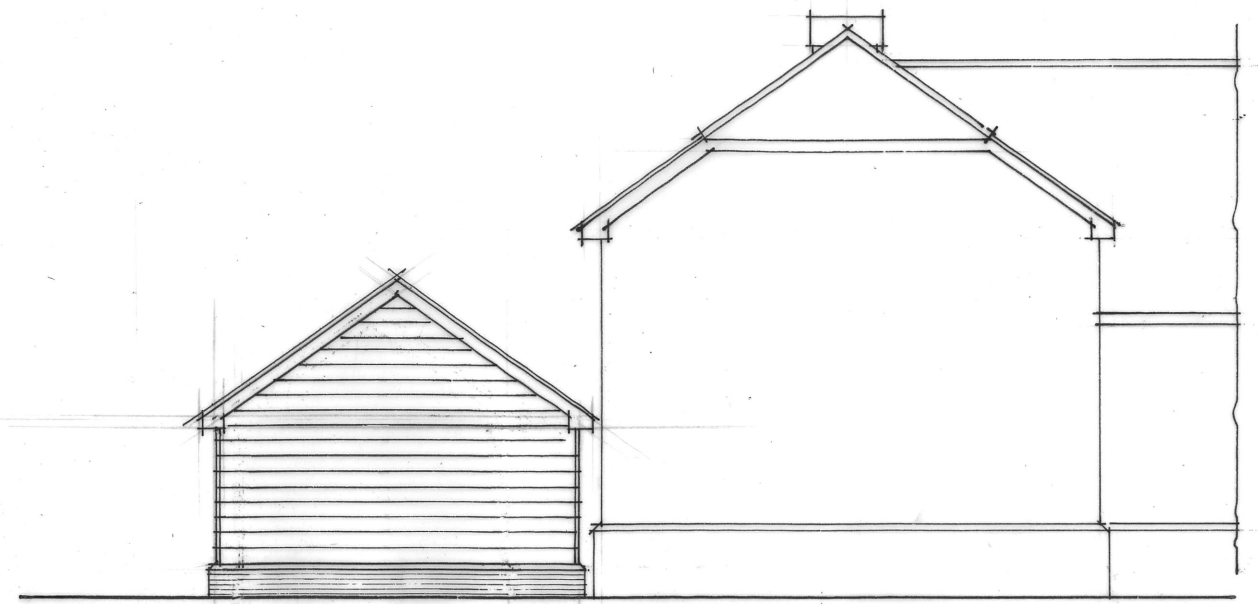

PROPOSED SIDE ELEVATION.

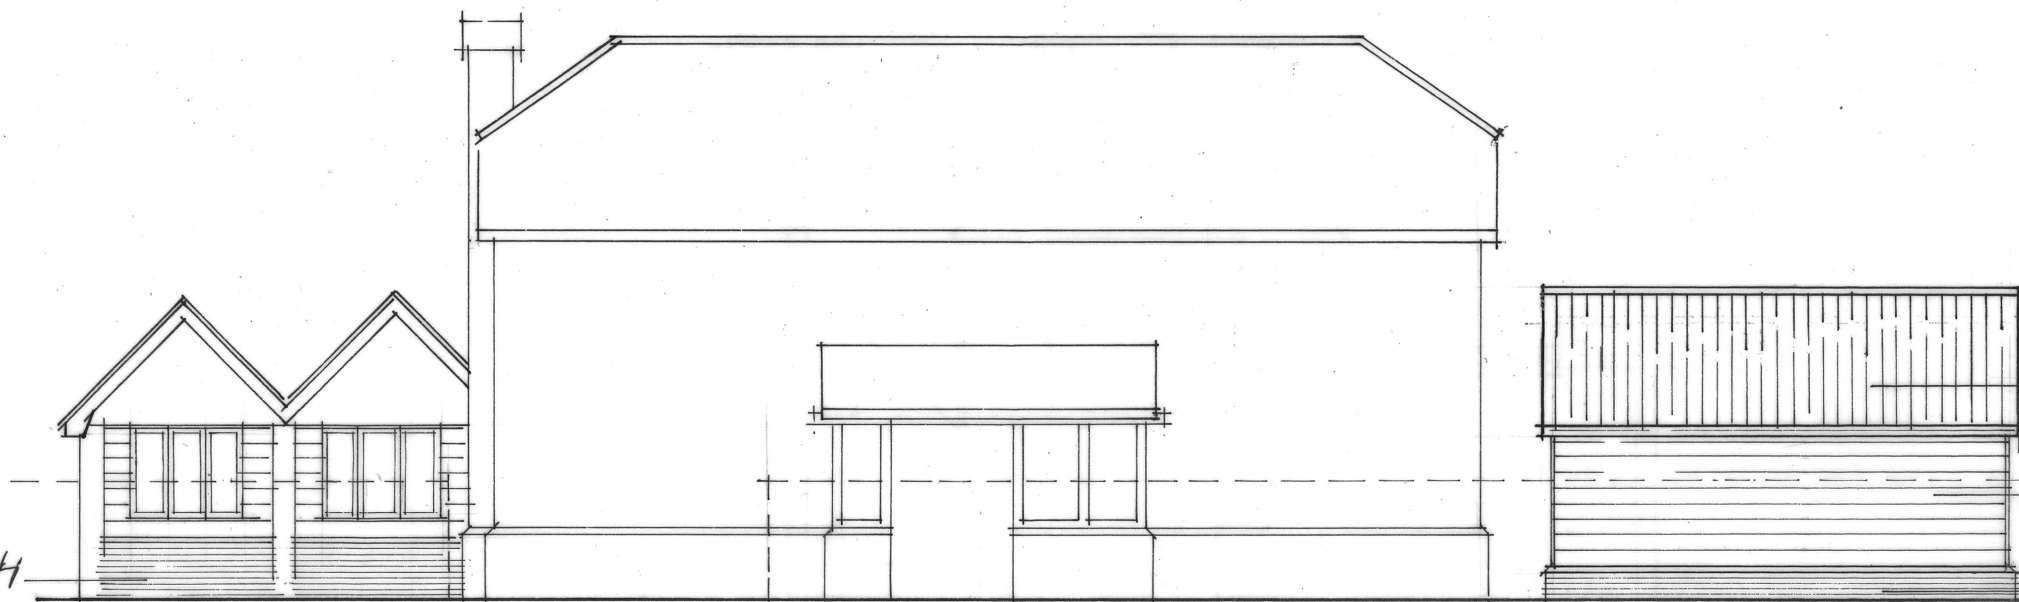

FACE BRICKWORK / PLINTH  
TO MATCH EXISTING

PROPOSED FRONT ELEVATION.

INTERLOCKING ROOF-TILES  
(TO MATCH DWELLING)

TIMBER FEATHER EDGE BOARD  
PAINTED TO FINISH

FACE BRICKWORK / PLINTH  
(TO MATCH DWELLING-GARAGE)

SCALE-1:100

