



CHALK HOUSE, ANDOVER, SP11

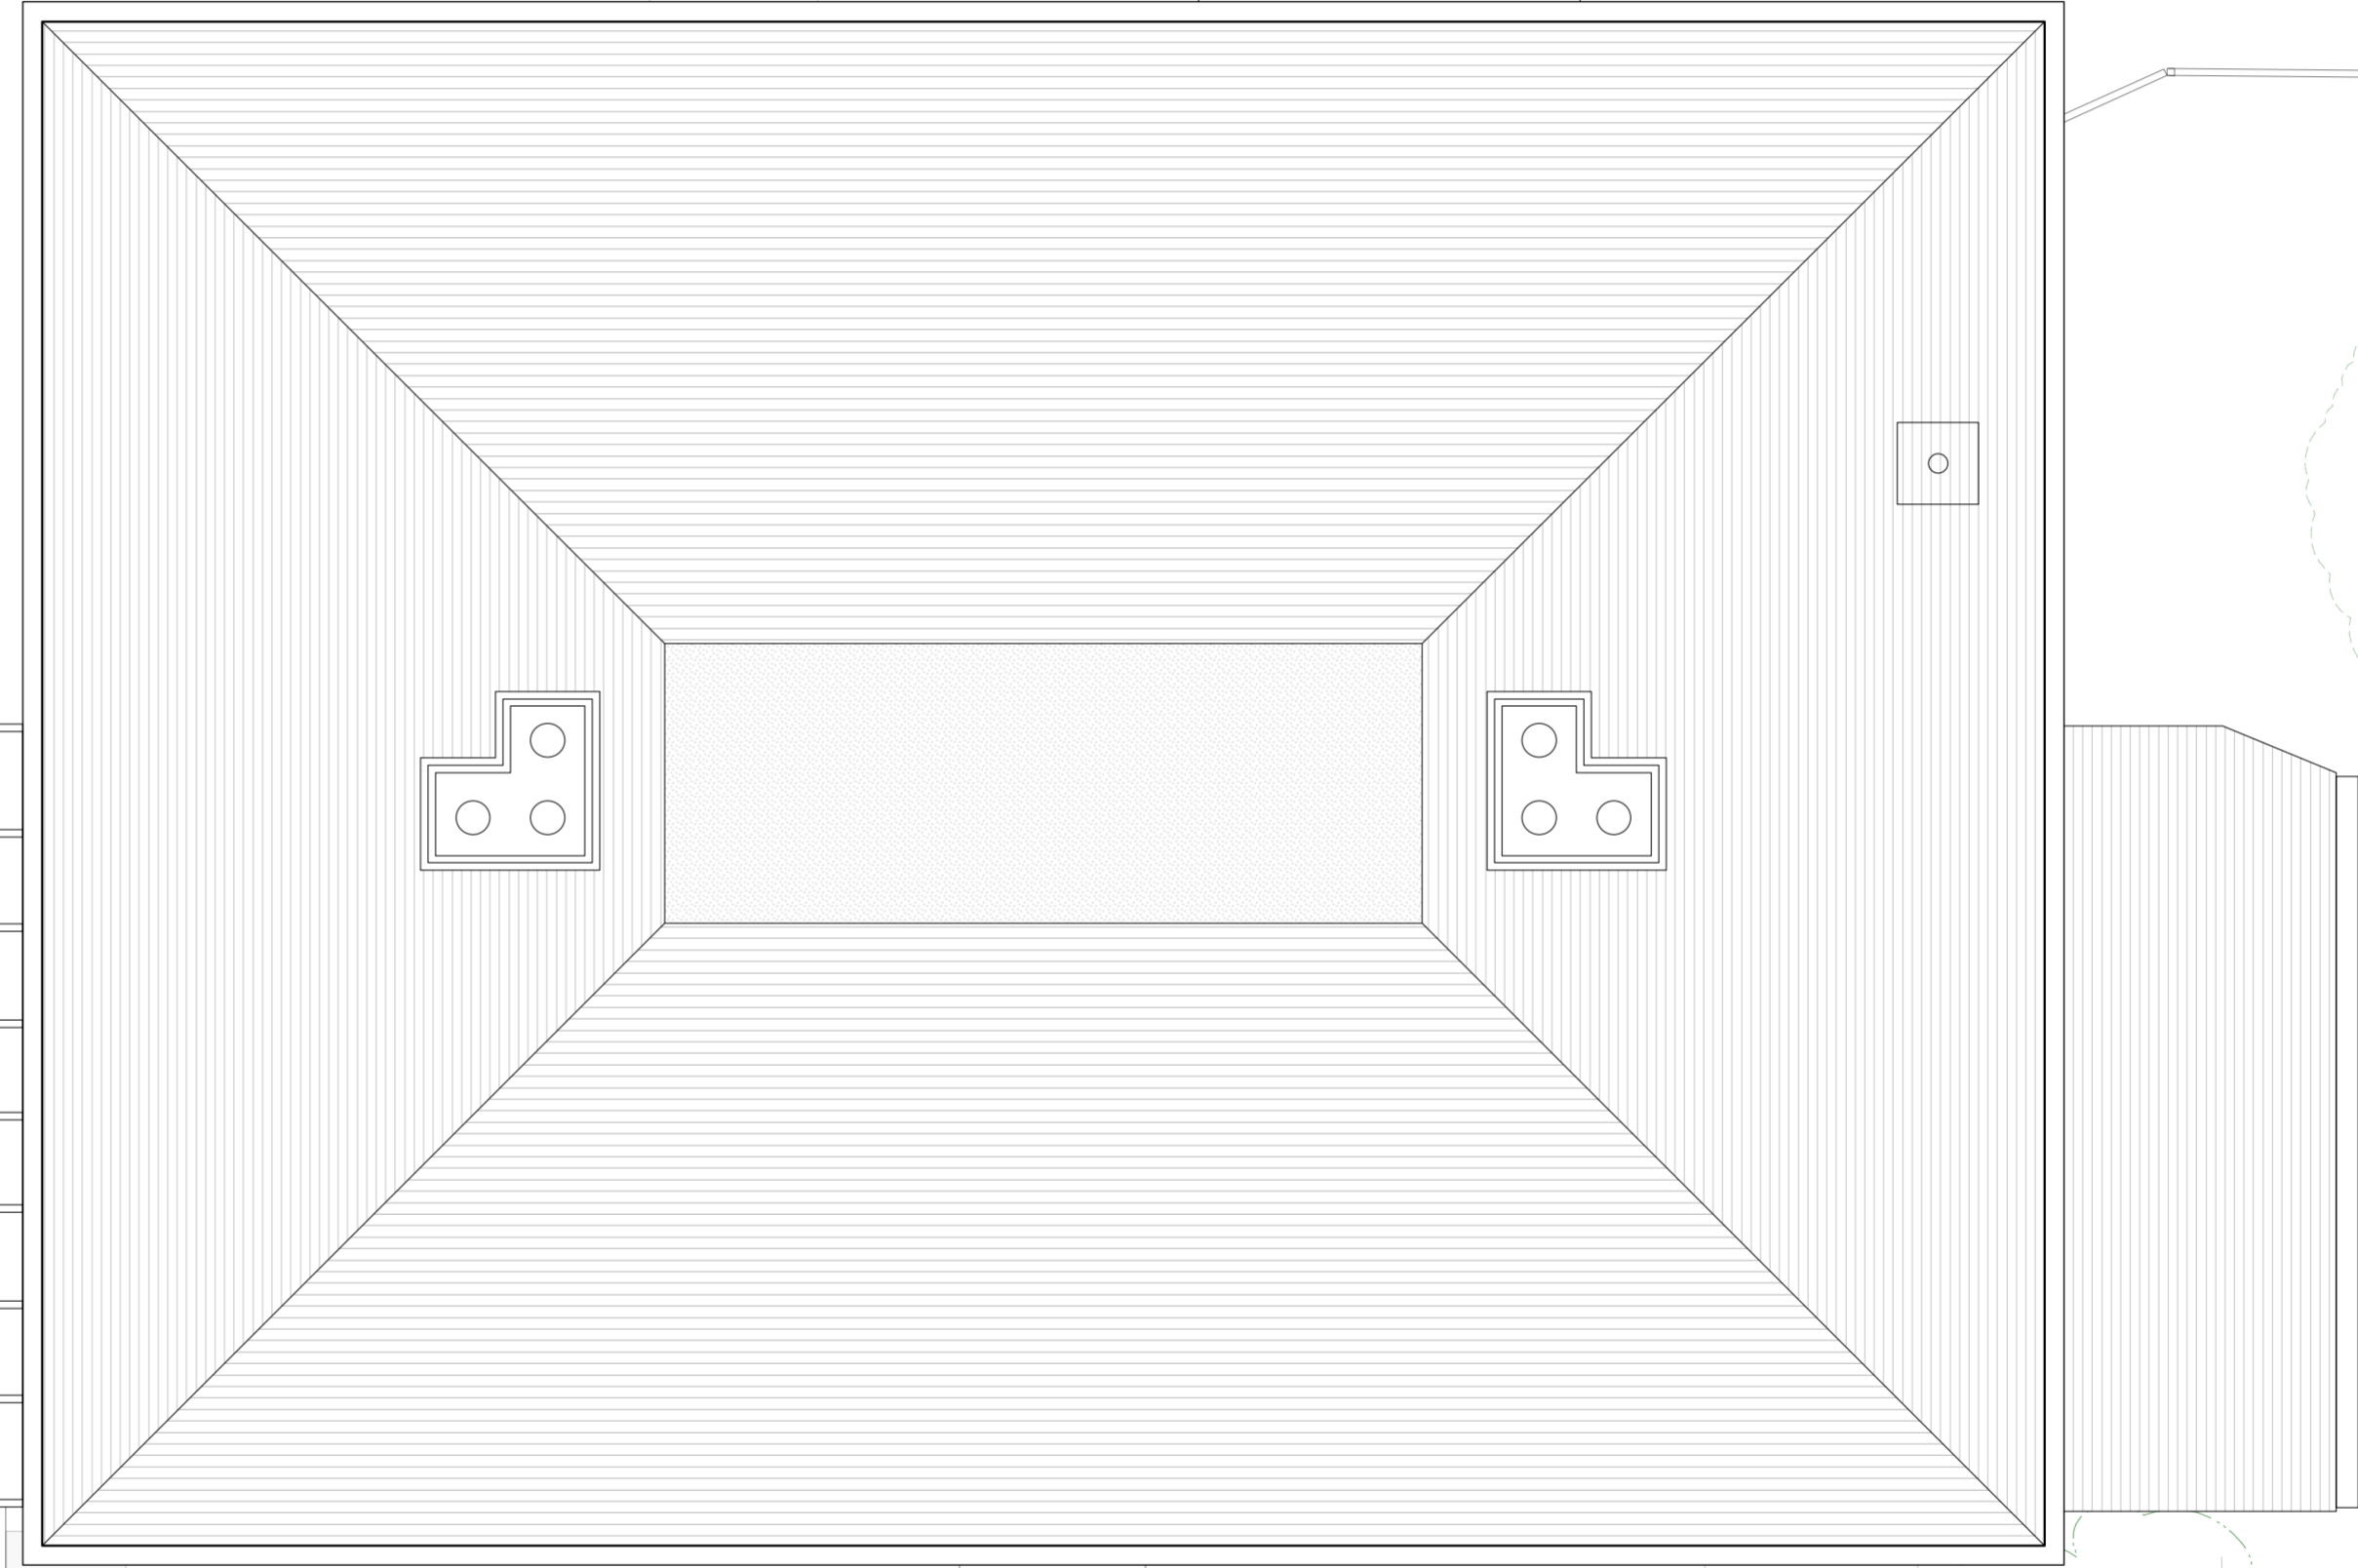

**N.B. THIS IS NOT A CONSTRUCTION DRAWING & IS FOR PLANNING PURPOSES ONLY.
N.B TOPOGRAPHICAL SURVEY BY OTHERS; LAHA TAKE NO RESPONSIBILITY FOR ERROR**

ROOF AS EXISTING 1:50 @ A2

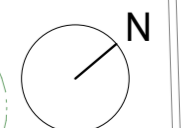

Revision	Date	Drawn	Description

LA HALLY ARCHITECT
SUITE 1, TALBOT HOUSE 01962 843 800
34 STAPLE GARDENS design@lahally.com
WINCHESTER, SO22 8SR www.lahally.com

DRAWING STATUS: ISSUED FOR PERMITS

MR. & MRS. BROOME
CHALK HOUSE, ANDOVER, SP11
ROOF AS EXISTING

Date	Drawn	Scale	Sheet No.	Total Sheets
JAN 2021	LAV/AMR	1:50 @ A2	643.SU.002	