


NOTE
Contractor to check all dimensions on site
No not scale

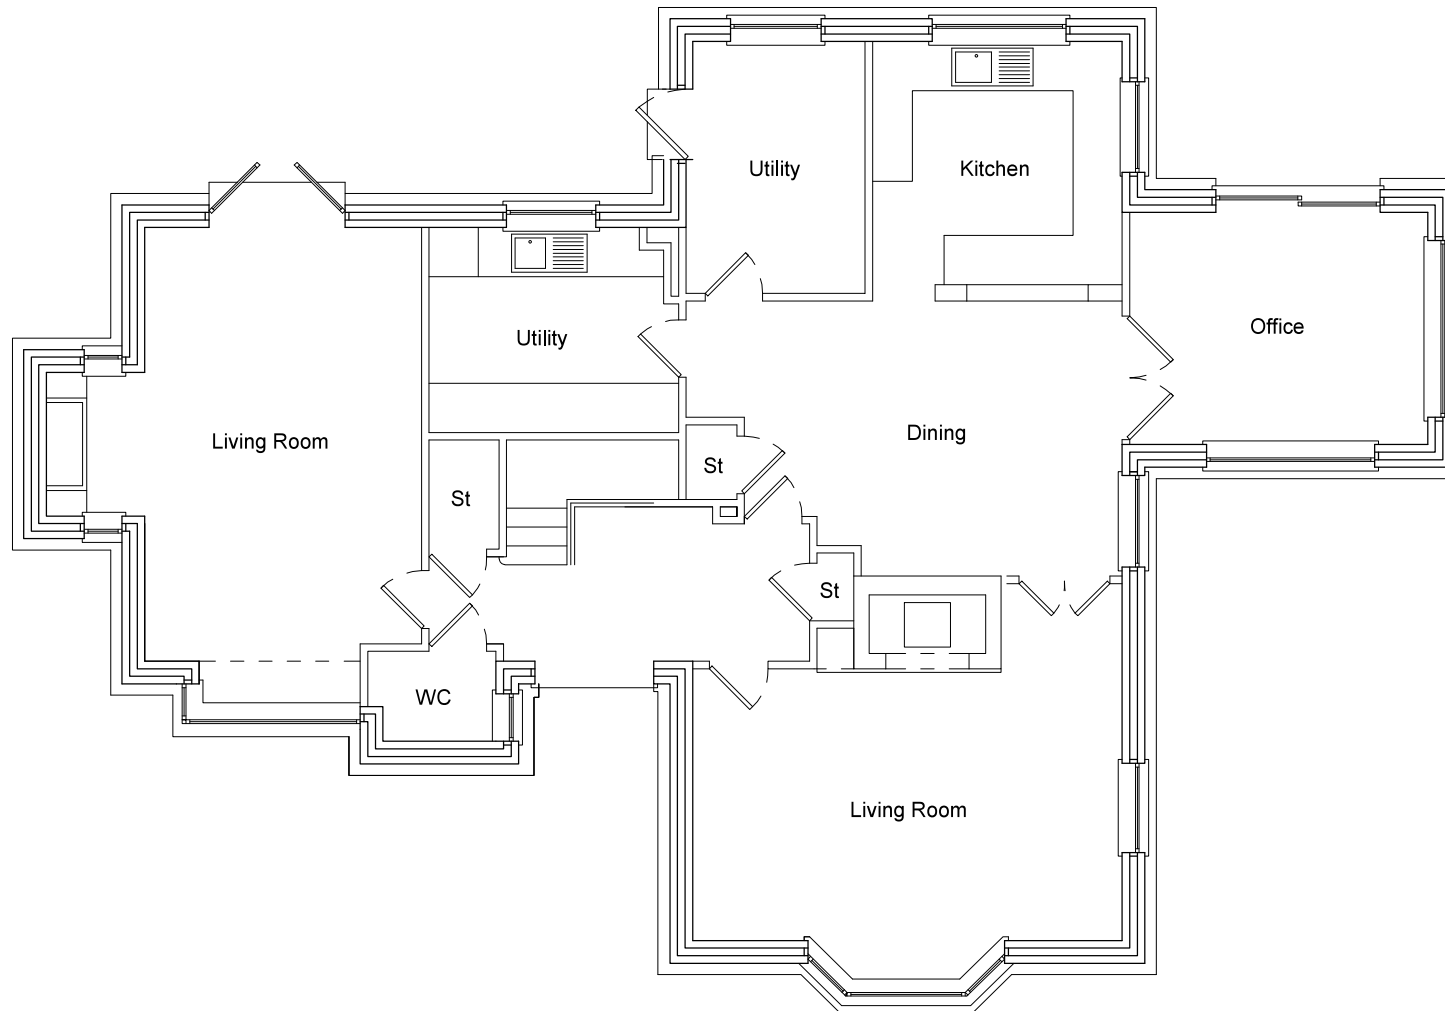

Revisions

**KARAOLIDES
SZYNALSKA
ARCHITECTS**

89A Bailgate Lincoln LN1 3AR
www.KSArch.co.uk 01522569008

Copyright reserved

Client
Mr & Mrs Savage

Project
The Paddock, Woodhall Spa

Drawing title
Existing Ground Plan

Drawn by Checked by
MK

Scale Date
1:100 @A4 30.12.20

Drawing no. Revision
0103 *

Project no. Drawing status
94 Planning