


NOTE
Contractor to check all dimensions on
No not scale

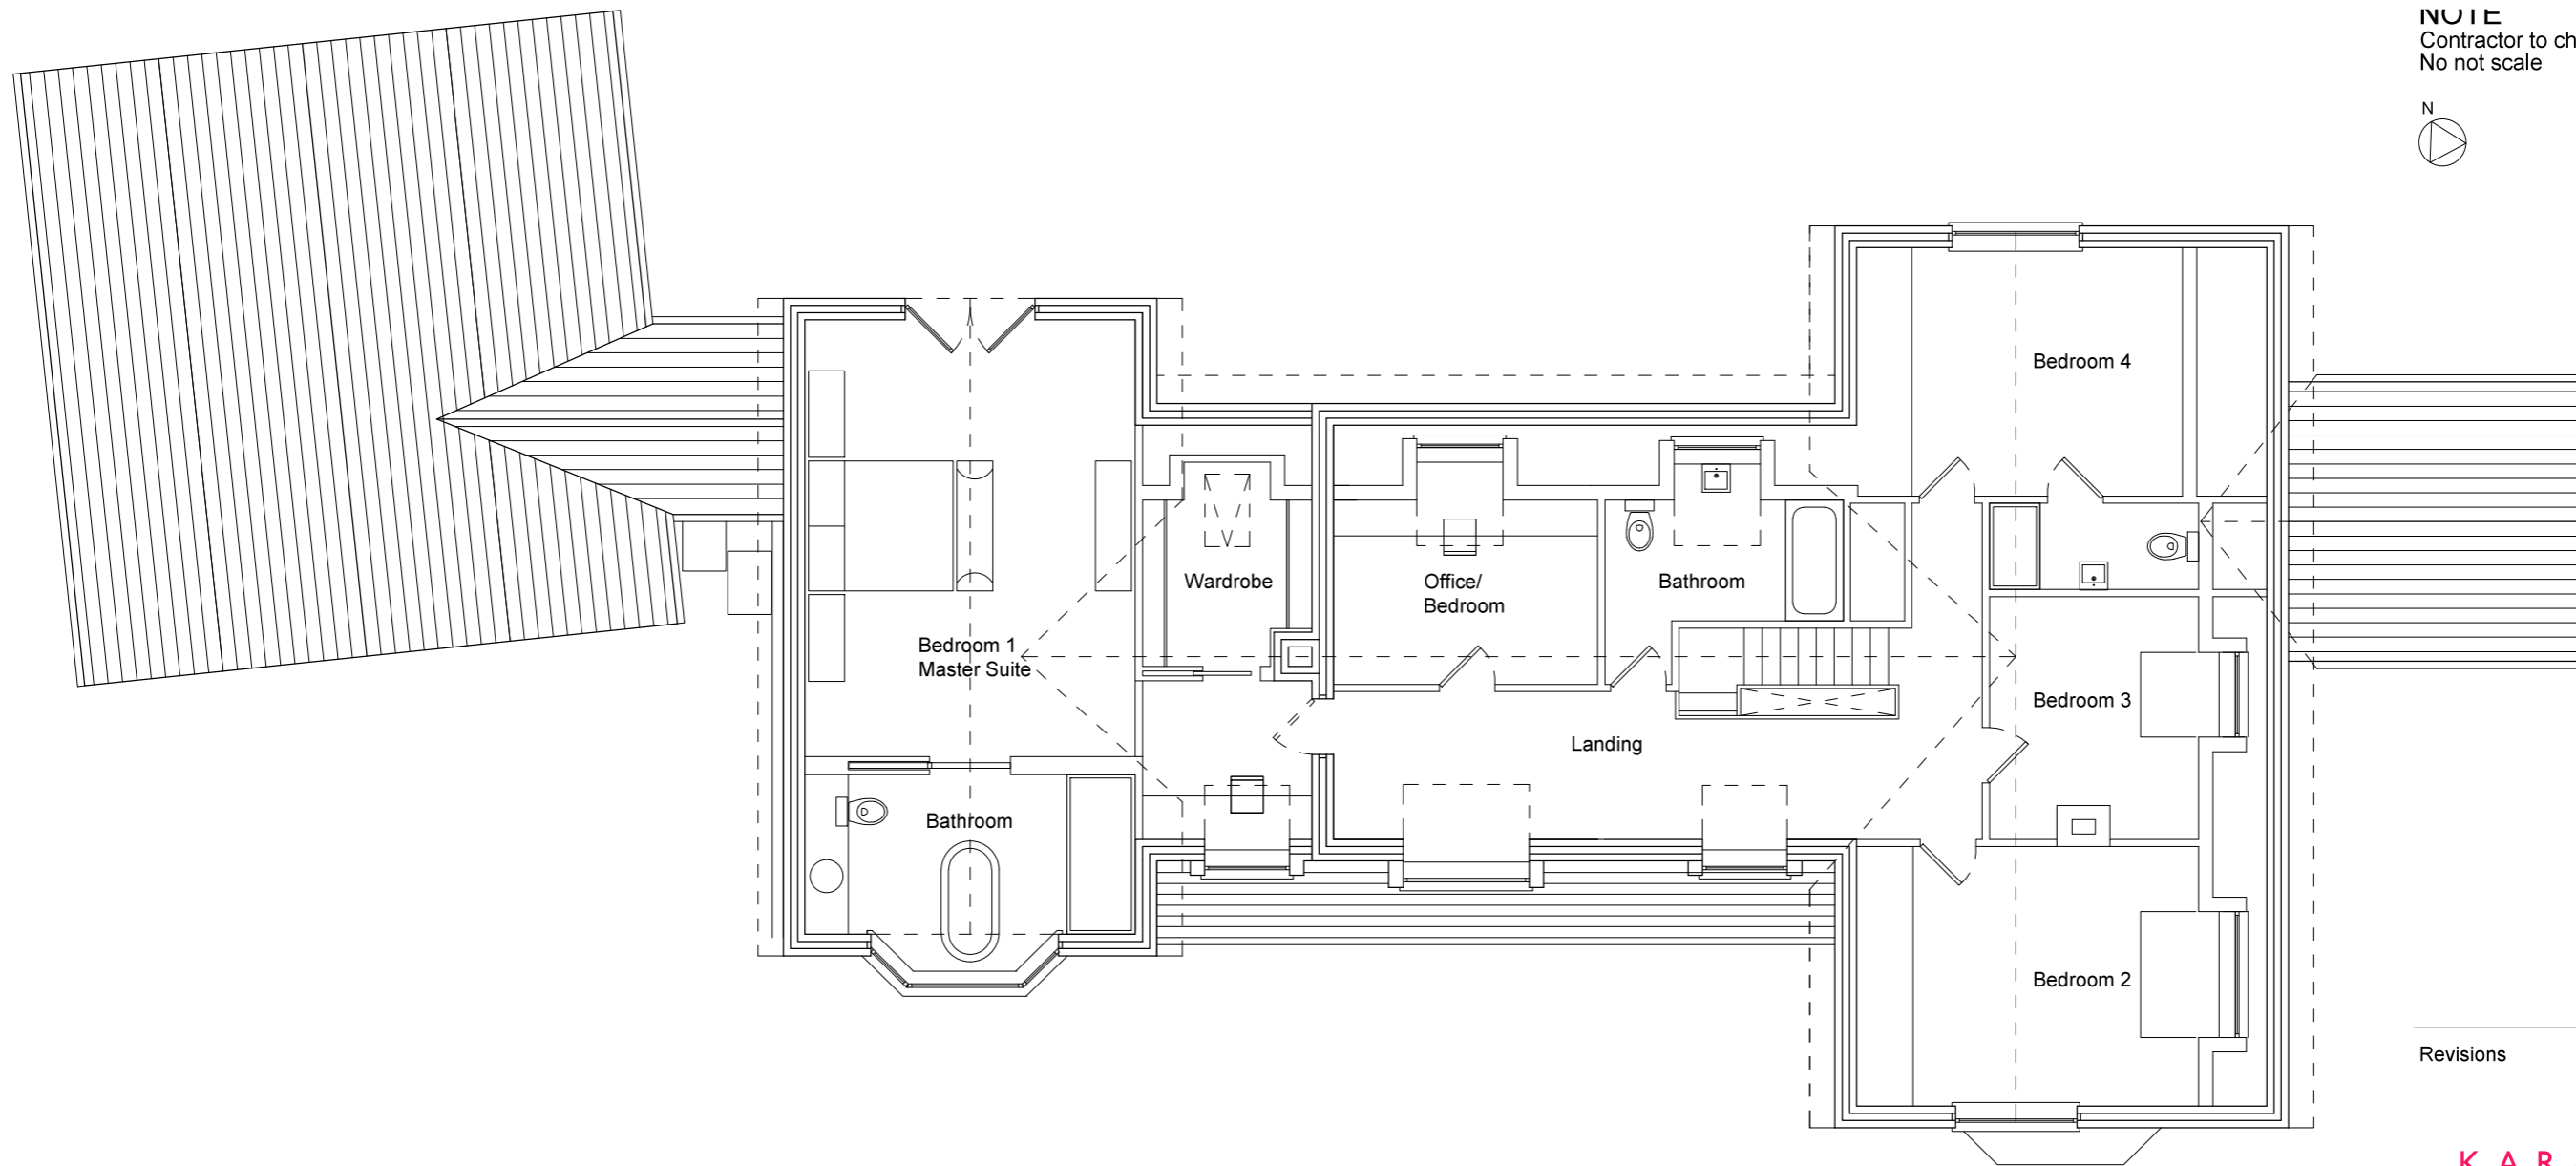

Revisions

**KAROLIDE
SZYNALSKA
ARCHITECTS**

89A Bailgate Lincoln LN1 3AF
www.KSArch.co.uk 0152256900

Copyright reserved

Client
Mr & Mrs Savage

Project
The Paddock

Drawing title
Proposed Ground Floor pLa

Drawn by	Checked by
MK	MK

Scale	Date
1:100 @A3	30.12.20

Drawing no.	Revision
0109	*

Project no.	Drawing status
94	Planning