



Copyright Notice

This document is protected by copyright laws.
Reproduction and distribution without WRITTEN
PERMISSION of the owner is prohibited
© 2020 Copyright. Do not scale from drawing

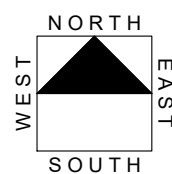


Site Location

Scale 1:1250

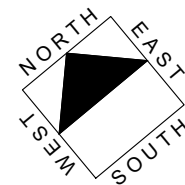

Site Layout

Scale 1:125

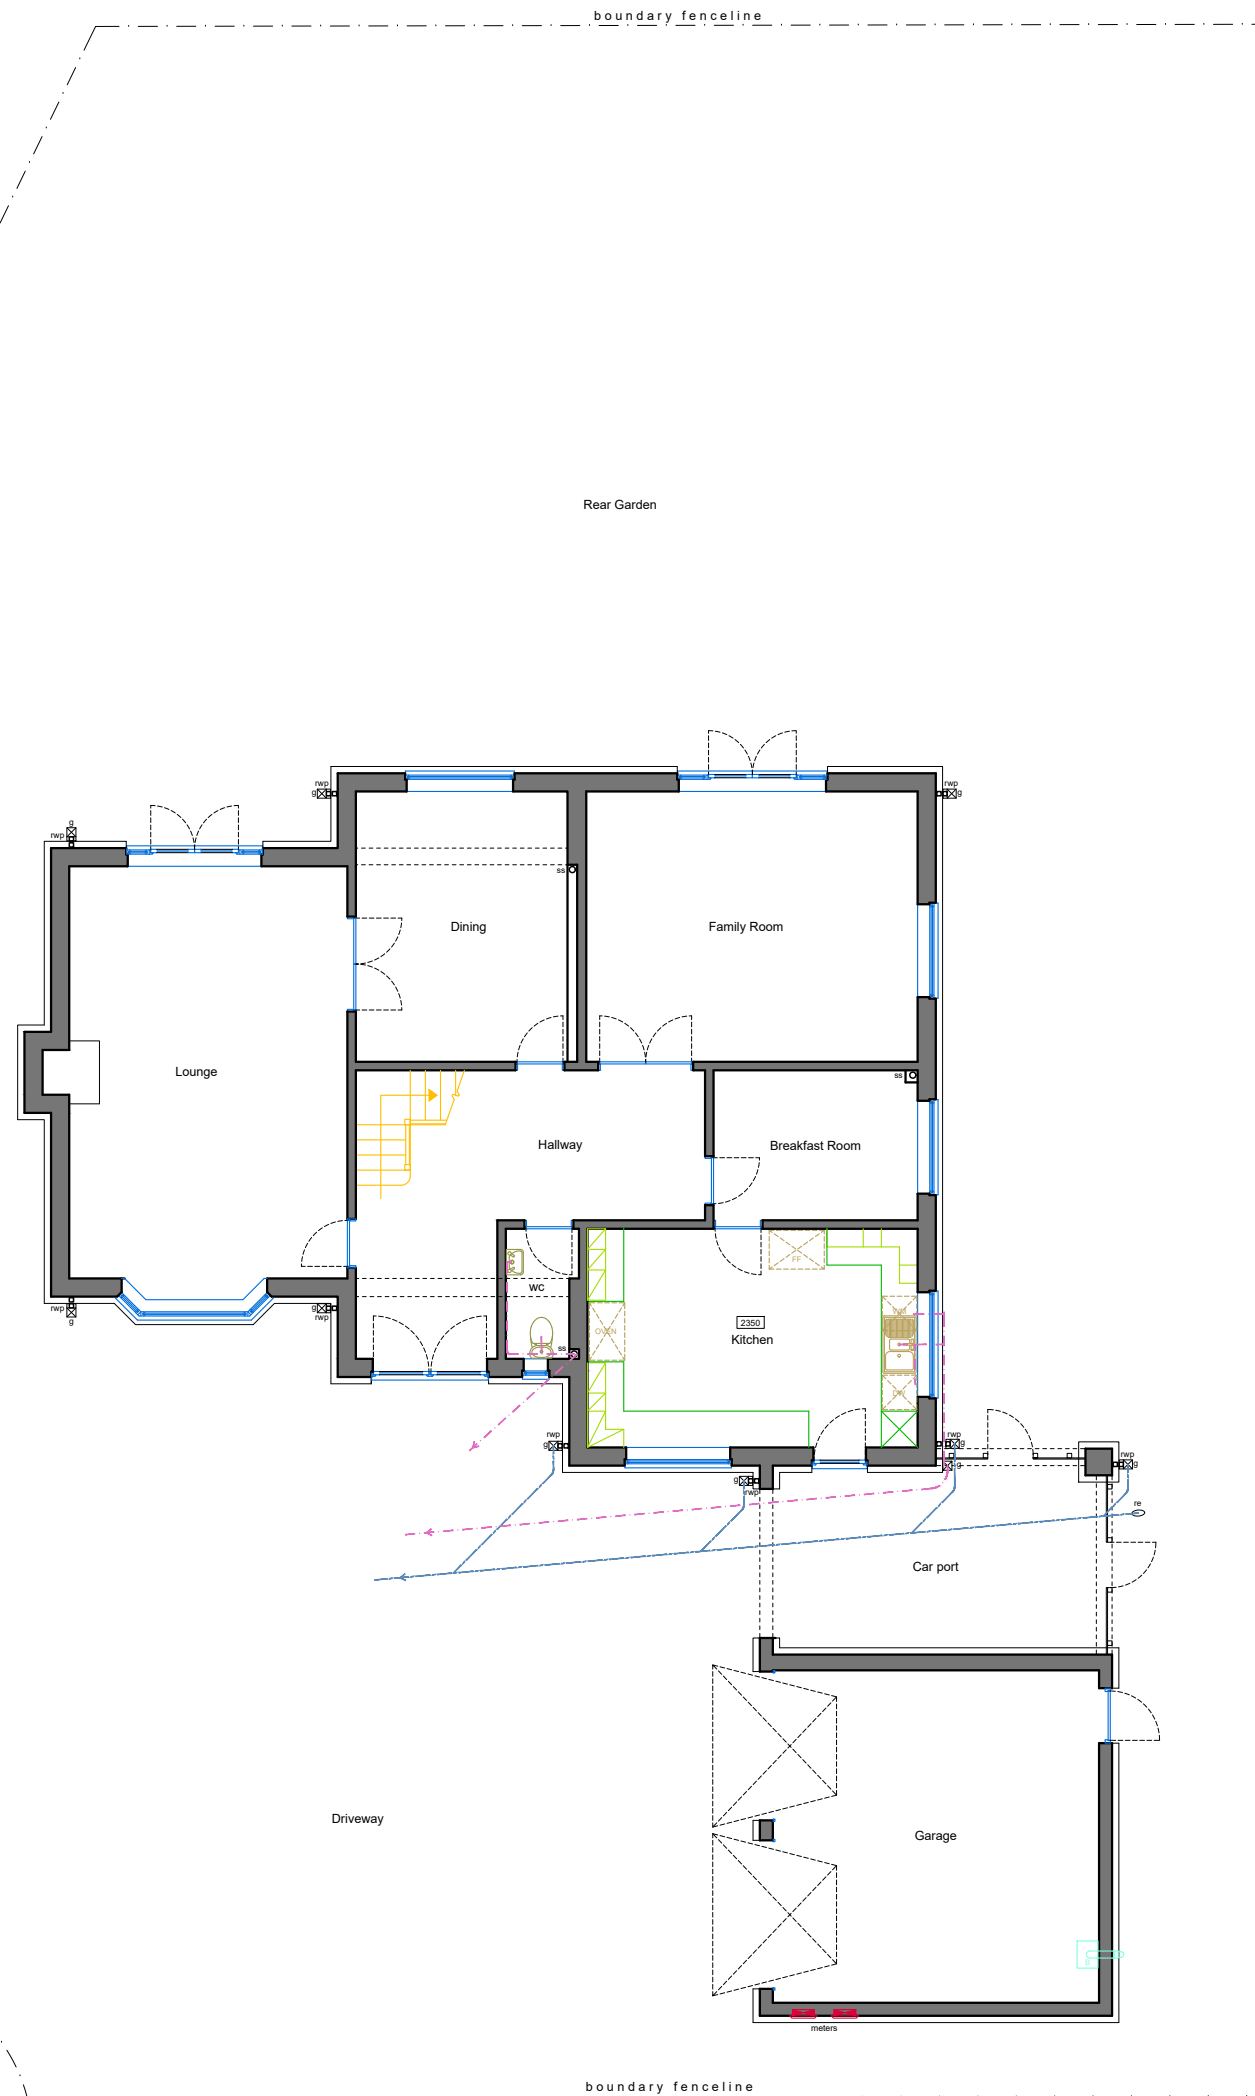

Scale 1:125 @ A3

December 2020

9 Danesbrook Court, Ingleby Barwick
Stockton-on-Tees. TS17 0QX
EXISTING
Site Layout Plan

Drg. No. MA / 171120 (00) 01



est. 1998

01642 750 721 - 07906 146267

merlinarchitecture@live.co.uk
www.merlinarchitecture.co.uk