



Front Panels C & D

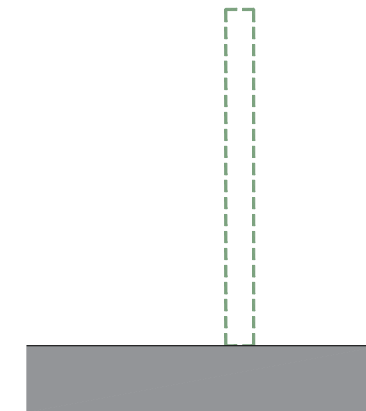


Side

Existing

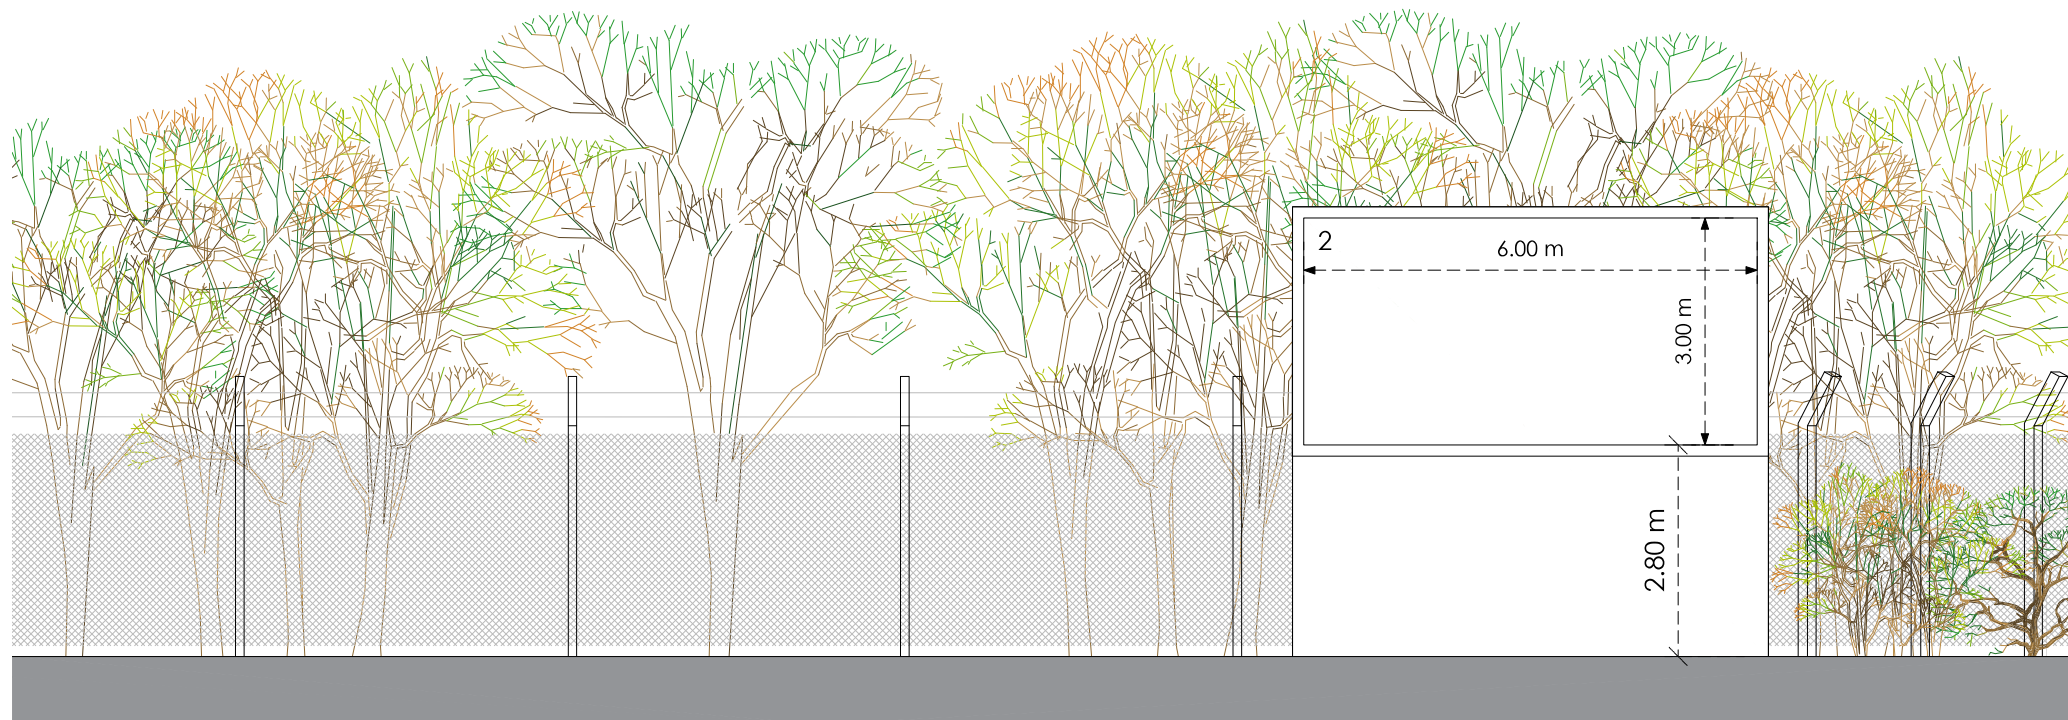

Front Panel F

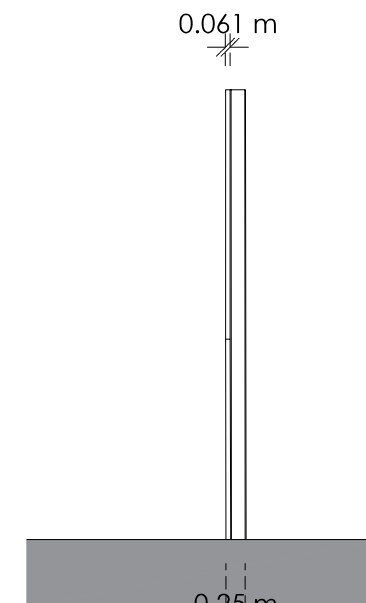

Side

Proposed

0 4m 8m

Title
Existing and Proposed Elevations

Address
Land and buildings lying to the north
of Alberto Street, Stockton-On-Tees,
TS18 2BQ

Client

Job No. NEWCO-ENG-00403 **Issued** 27/11/20

Scale
1:100 @ A3

Key
1. Location of Former Panel
2. Proposed Media Screen

All information is to be checked on
site for accuracy and fit. Only
drawings with WD status with the
most recent revision are to be used
for construction.