
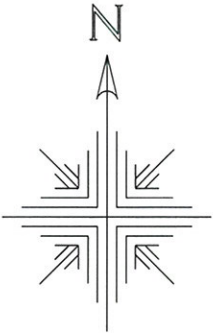


P#N Design
Kittsgate House
Wauldby Manor Farm
Beverley Road
Welton
East Riding of Yorkshire

HU15 1QR
tel 01482 665531
fax 01482 665548

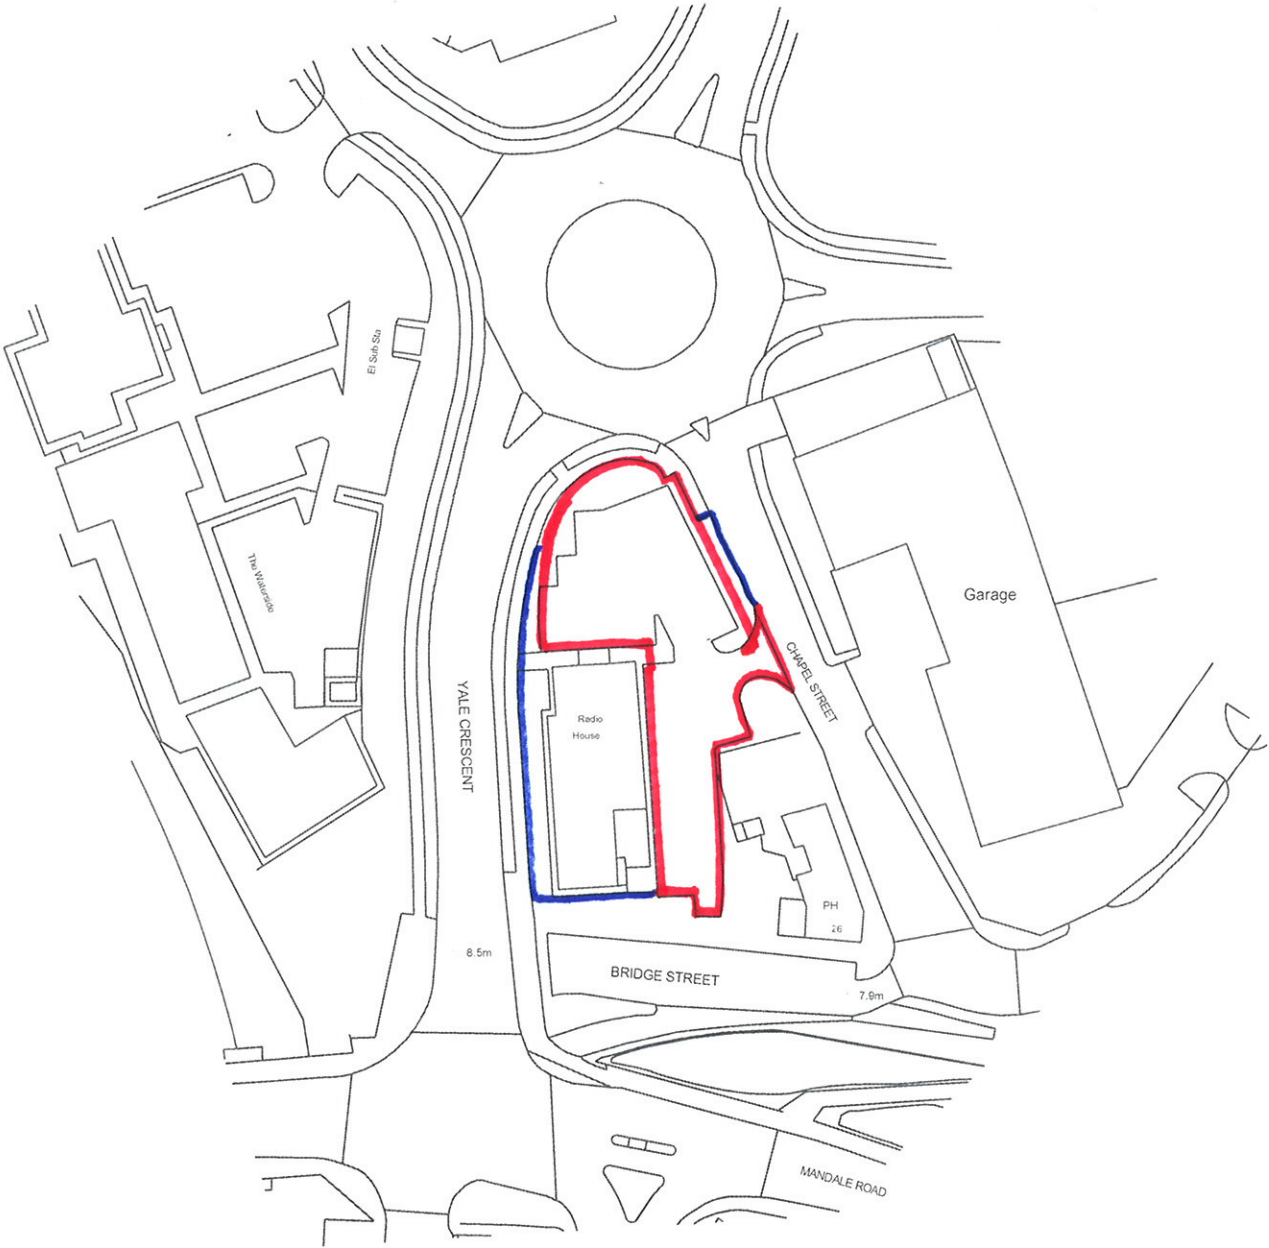

Radio House Two
Scale 1:1250 @ A3

Revision:	date
A	
B	
C	

Client:	Kexgill Ltd
Product:	Proposed Student Accomodation
Location:	Radio House Yale Crescent Stockton on Tees

NO DIMENSIONS TO BE SCALED FROM THIS DRAWING			
Date:	05/12/14	Drawn:	CNW
Scale:	1:1250	Checked:	
Drawing No:	2546-5		