



Ordnance Survey, (c) Crown Copyright 2020. All rights reserved. Licence number 100022432

Mr S Sayers

LOFT EXTENSION

175 NEW ROAD
CROXLEY GREEN
RICKMANSWORTH WD3 3HB

LOCATION PLAN

Scale: 1 : 1250 this is an A4 sheet


Date: SEPTEMBER 2020

Drawn By: AL Checked By: AL


Project No: ALD318

Sheet No: PL-001

15/09/2020 13:47:00

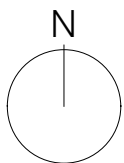

1:1250

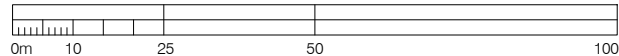

DESIGN COPYRIGHT of this drawing is vested in the architects, from which consent must be obtained for copying, in part or whole. In which case the reproduction must bear their name as architects.

Do Not Scale from this Drawing

51 HOME WAY, MILL END, RICKMANSWORTH
HERTFORDSHIRE, WD3 8QL, ENGLAND, UK
T:01923 778855
E-mail: info@andrewwashleydesign.com

