


existing side elevation (right)

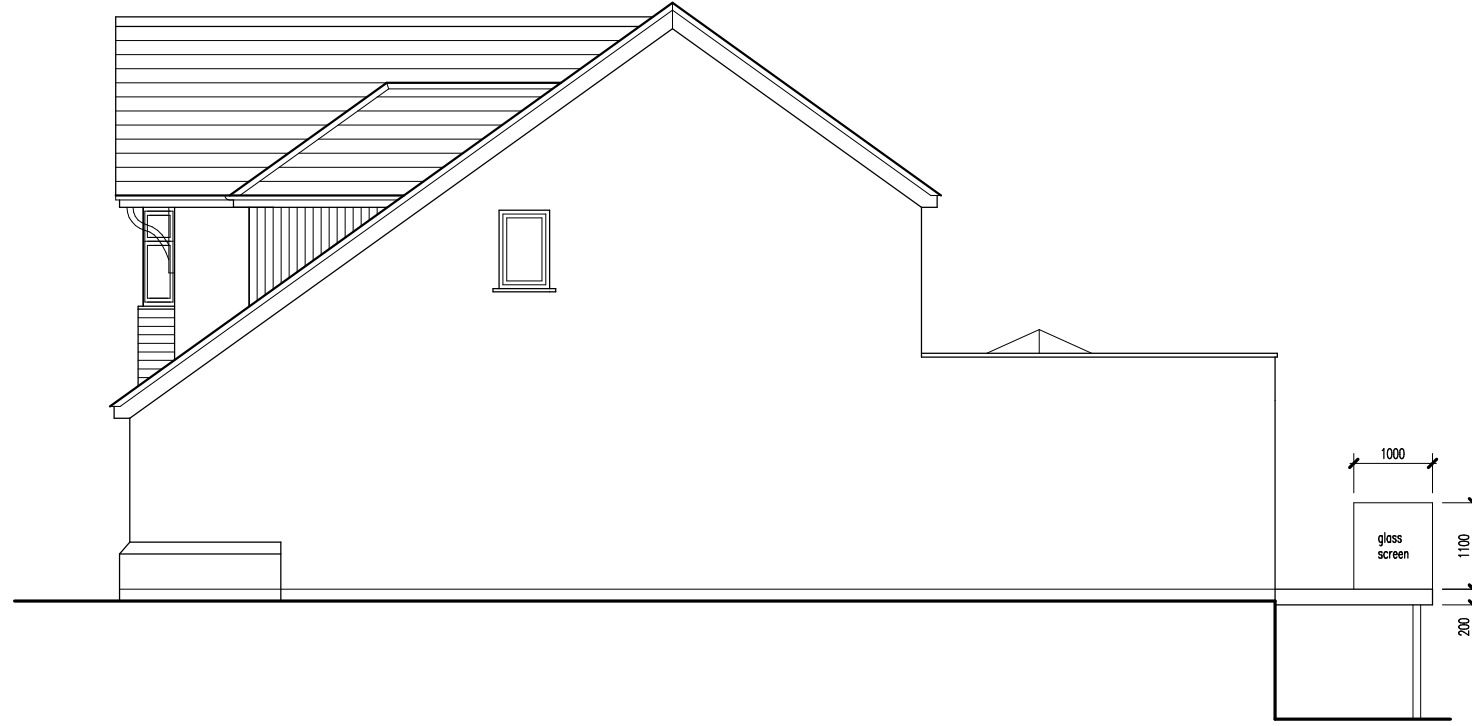

proposed side elevation (right)

PP/400

1:100

Phil Hughes

PROFESSIONAL DRAWINGS

Proposed Single Storey Rear Extension.

20 RHIFLAS
THORNHILL
CARDIFF
CF14 9AD

TEL 07977563890
(029) 20521362

Mr Jamie & Mrs Catrin Ringer. 2 Tyn y Berllan, Lisvane, Cardiff. CF14 OTS.