


existing side elevation (left)

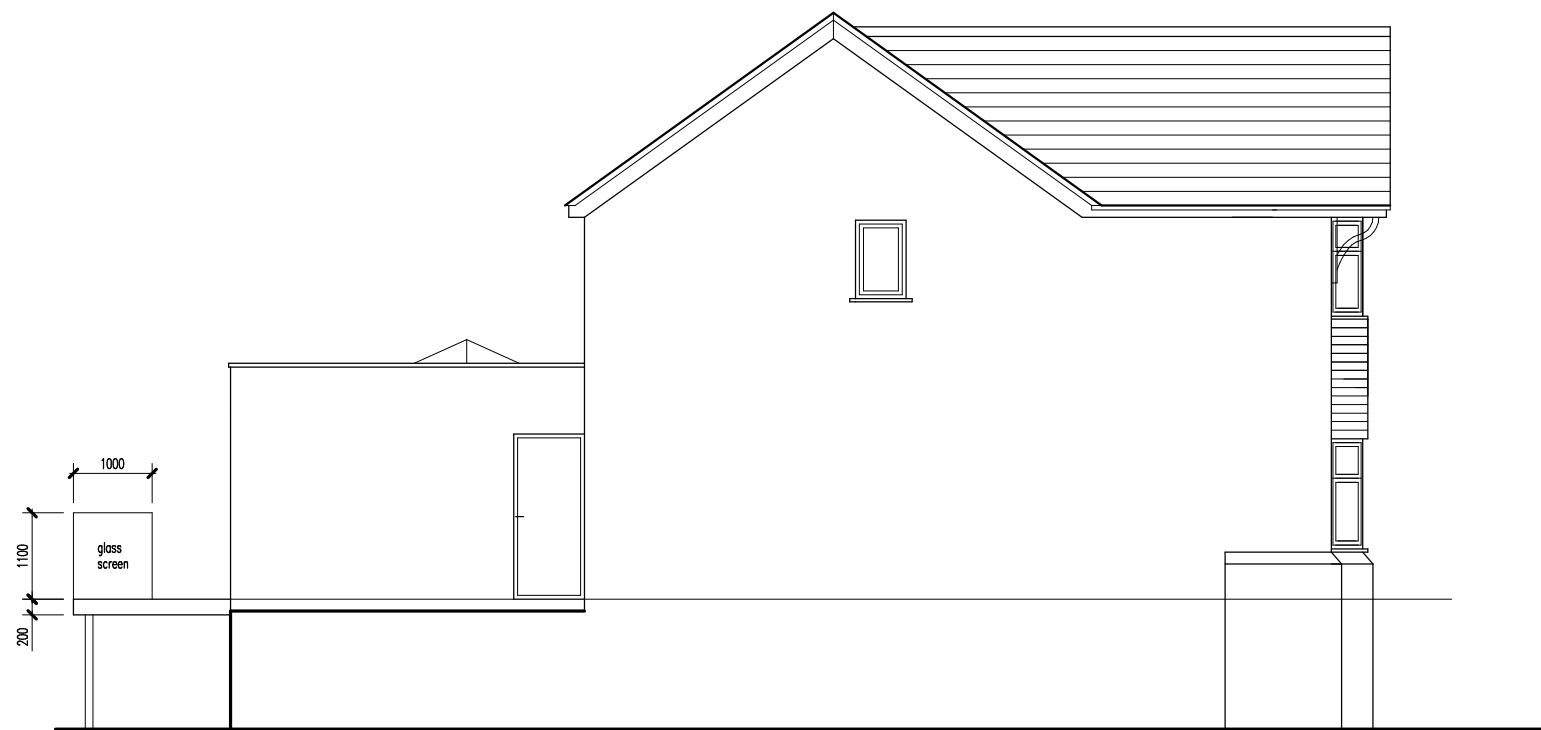

proposed side elevation (left)

Proposed Single Storey Rear Extension.

Phil Hughes

PROFESSIONAL DRAWINGS

Mr Jamie & Mrs Catrin Ringer. 2 Tyn y Berllan, Lisvane, Cardiff. CF14 0TS.

20 RHILAS
THORNHILL
CARDIFF
CF14 9AD

TEL 07977563890
(029) 20521362