

Notes
This drawing is copyright.
All dimensions are to be checked prior to construction or manufacture.
Any discrepancies are to be reported immediately to the architect.

davies jlewelyn and jones
Chartered Architects
The Mallings, East Tyndall Street, Cardiff Bay, Cardiff, CF1 5BA.
Tel: (029) 20464433 Fax: (029) 20464345

Sheet SITE LOCATION PLAN

Sheet No/Revision

(90)001-2



Client UNITED WELSH HOUSING ASSOCIATION

Date AUGUST 2020

Scale 1:1250

Drawn/Checked CS/DD

Job PROPOSED ALTERATIONS AT ADAMS COURT

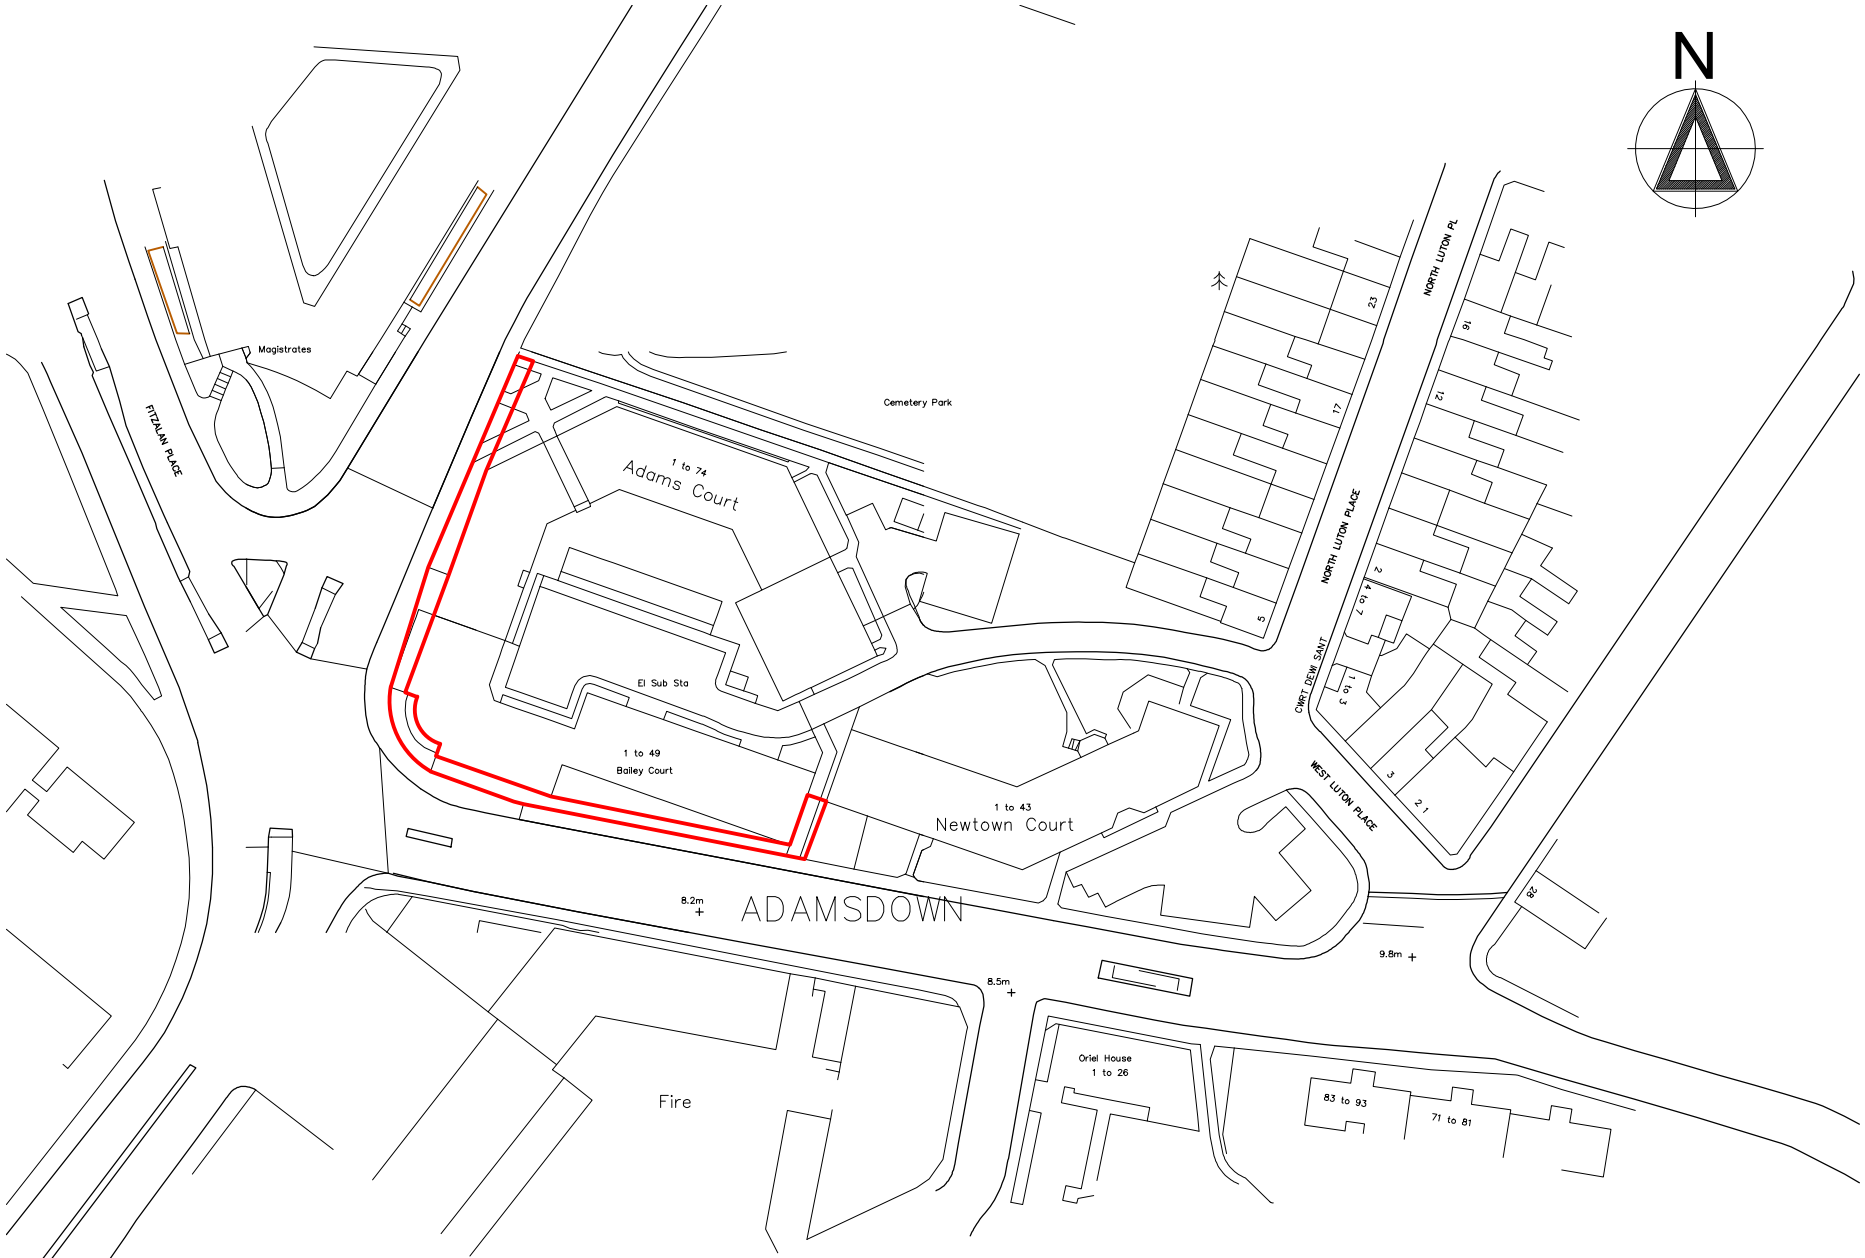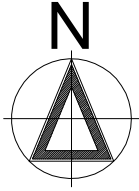

SITE LOCATION PLAN

SUBMISSION 1.