


105.8m

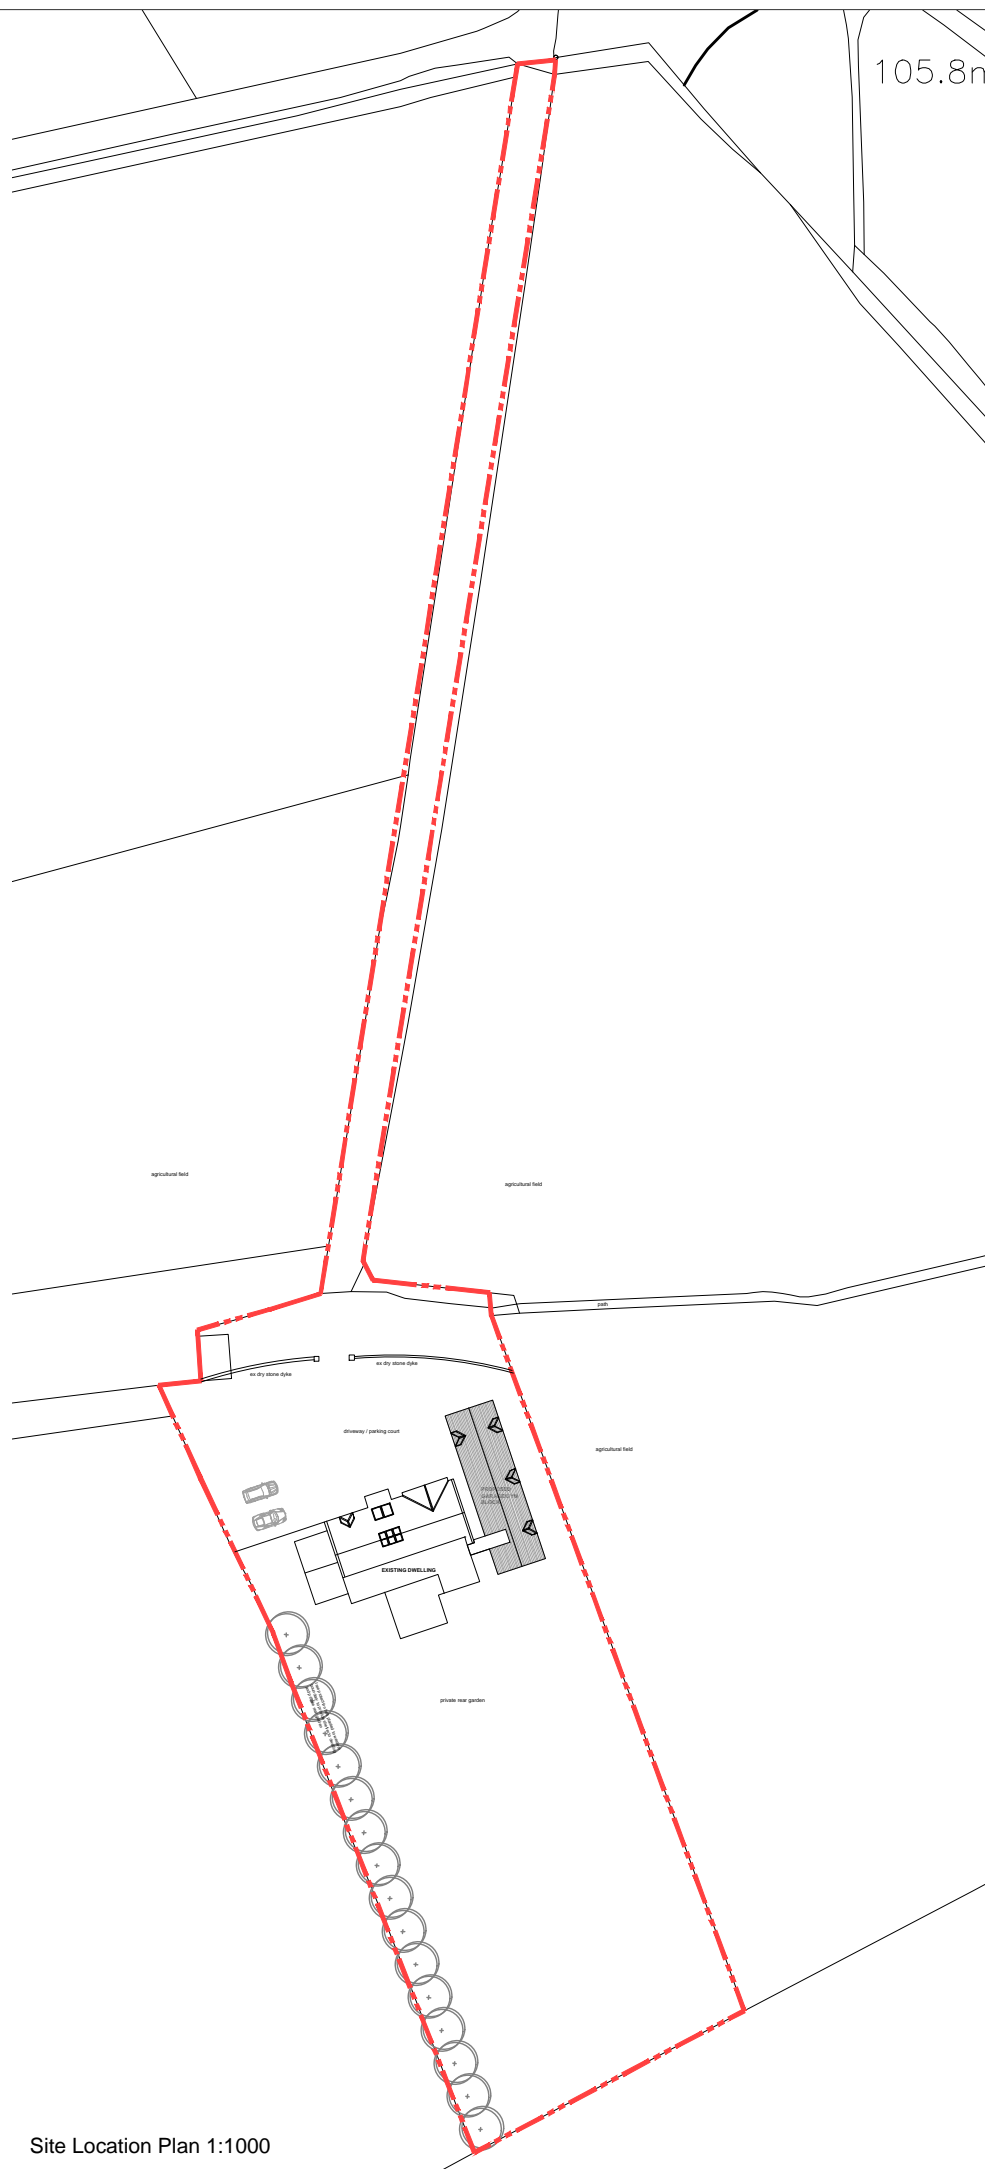

Dimensions must not be scaled from this drawing. If in any doubt - ask! All dimensions to be checked prior to work commencing or prior to any components being manufactured. Any discrepancy to be reported. All work and material to comply fully with all current & relevant British Standards Codes of Practice, building regulations, IEE regulations and all HSE acts.

Revisions  
A Dec 20 Scale notes updated



**MGA ARCHITECTURE**  
www.mgaarchitecture.co.uk

Project  
Proposed Ancillary building  
Hillhead of Overhill, Belhelvie  
for P. Stafford

Drawing  
Site Location Plan  
PLANNING

Date Sept 20 Scales As noted @A3

Project Nr. 1218 Drawing Nr. 101 Rev. A

22 Rubislaw Terrace, Aberdeen, AB10 1XE - 01224 643117 - office@m-g-a.co.uk  
This drawing is copyright of Michael Gilmour Associates Ltd. ©

Site Location Plan 1:1000

Site Location Plan 1:10,000