


Dimensions must not be scaled from this drawing. If in any doubt - ask! All dimensions to be checked prior to work commencing or prior to any components being manufactured. Any discrepancy to be reported. All work and material to comply fully with all current & relevant British Standards Codes of Practice, building regulations, IEE regulations and all HSE acts.


Revisions	Rev	Date	Comment
	A	Dec 20	Elevations titles corrected, bed 4 window omitted to plan

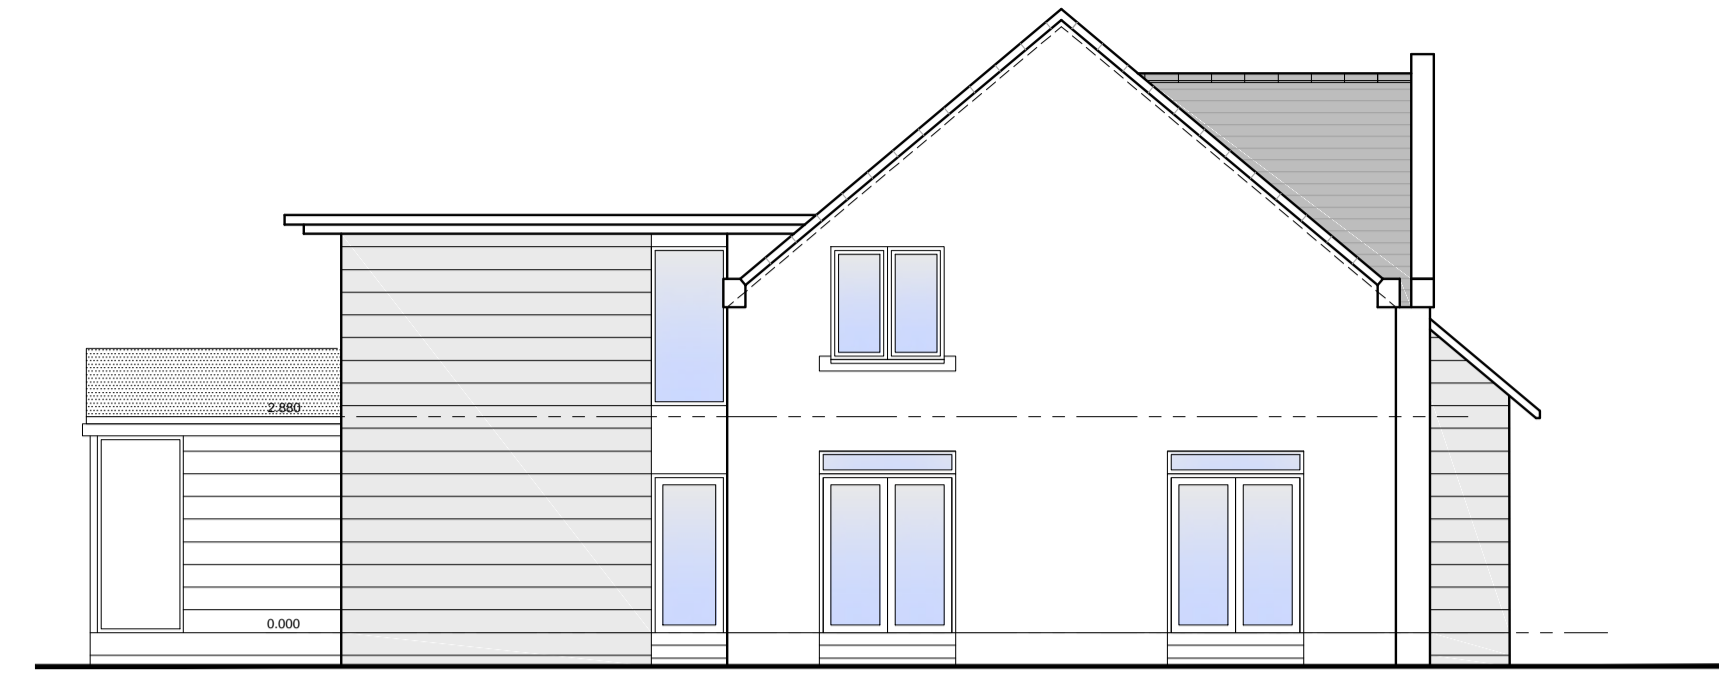


North Elevation 1:100




East Elevation 1:100

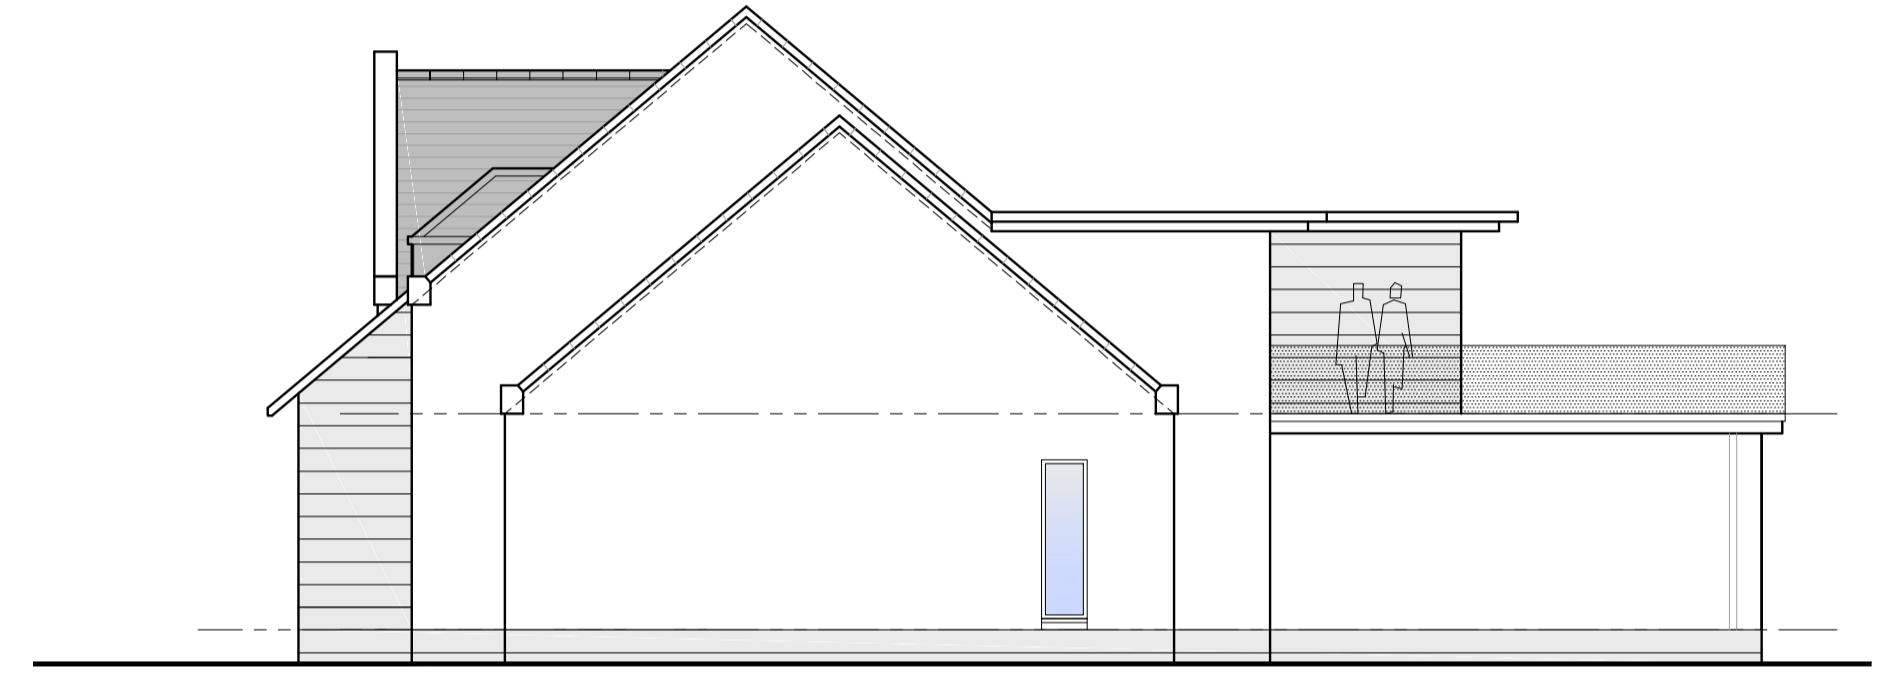


West Elevation 1:100

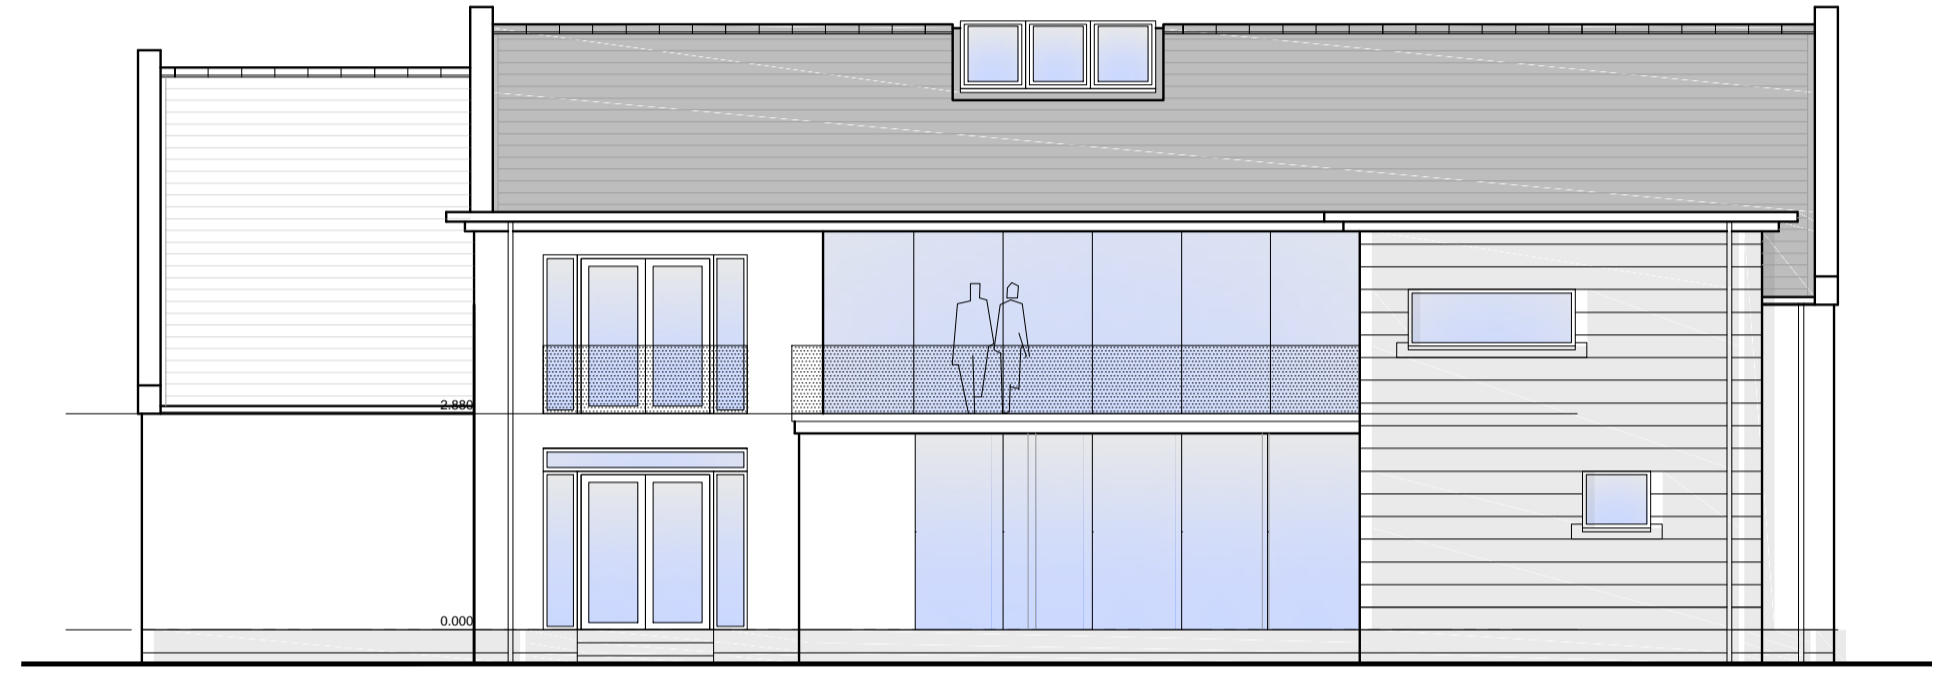

South elevation 1:100

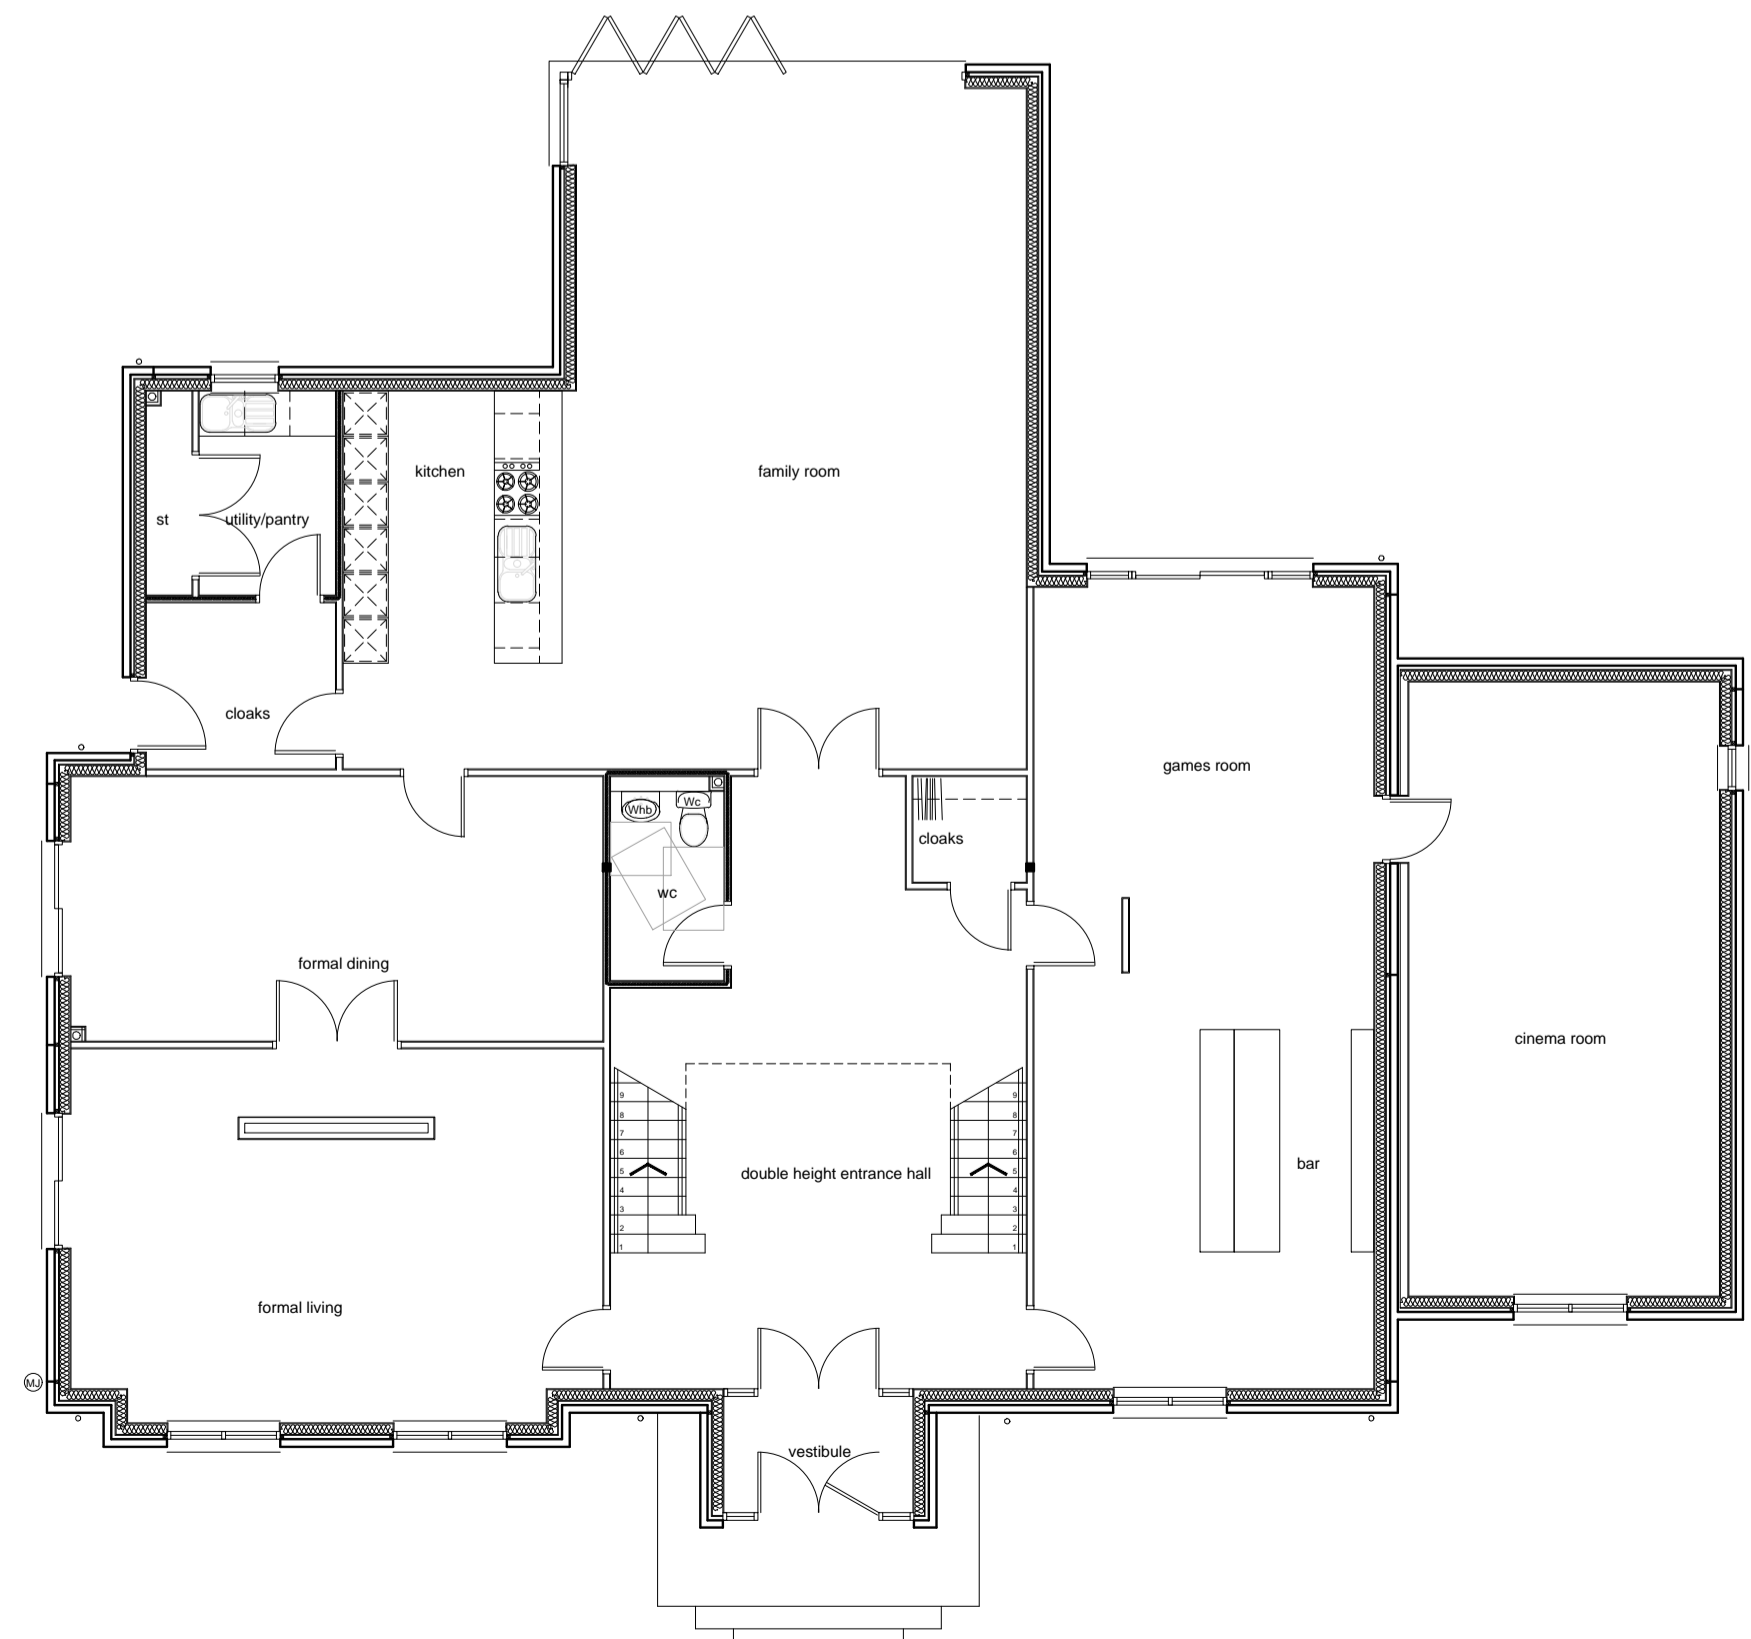

Ground Floor Layout 1:100

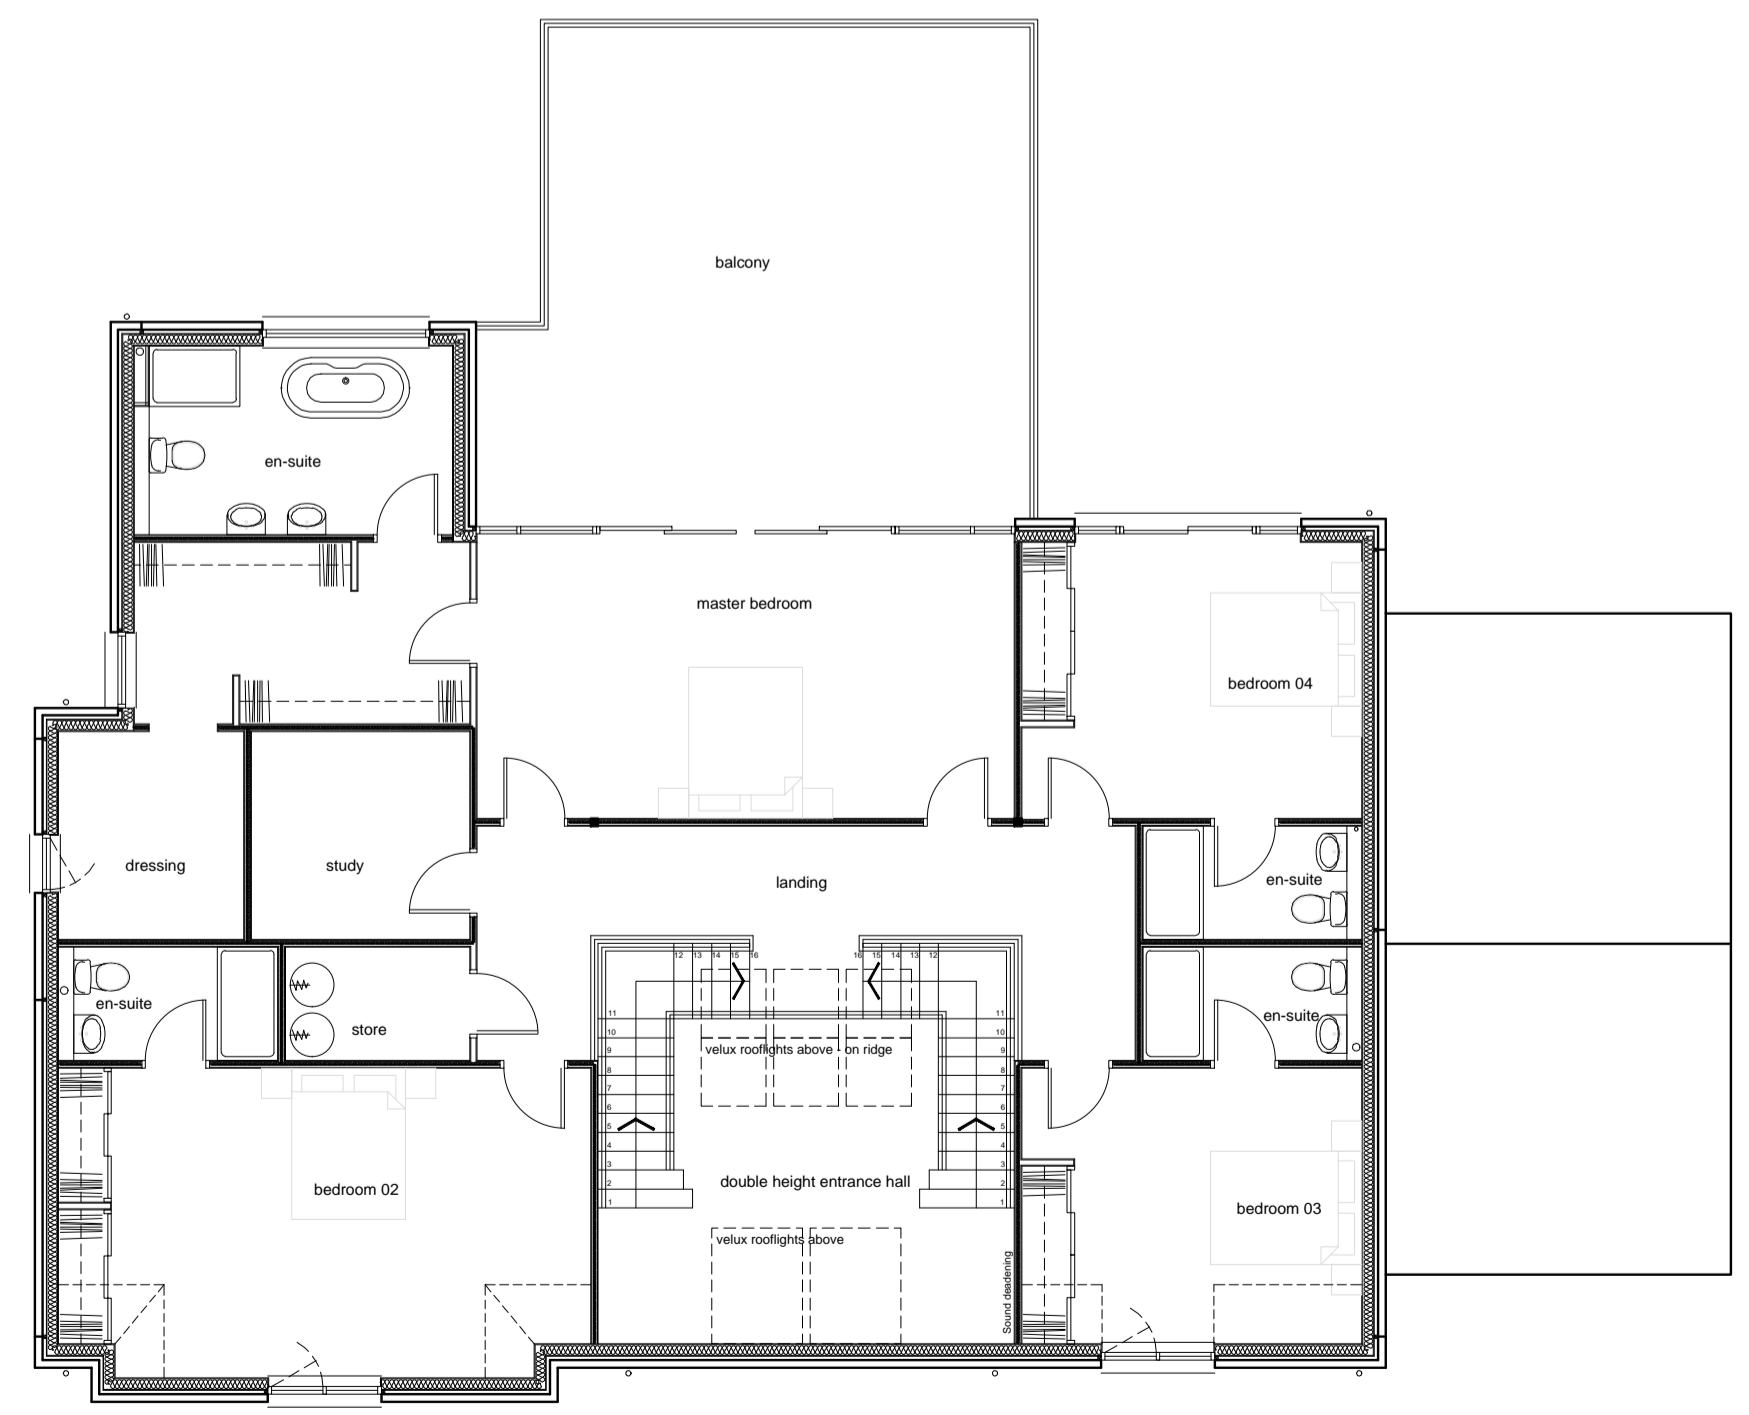


First Floor Layout 1:100

MGA ARCHITECTURE
www.mgaarchitecture.co.uk

Project
Proposed Ancillary Building
Hillhead of Overhill, Belhelvie
for P. Stafford

Drawing
Existing Layouts and Elevations
PLANNING

Date Nov 20 Scales 1:50@A1
Project Nr. 1218 Drawing Nr. 102 Rev. A

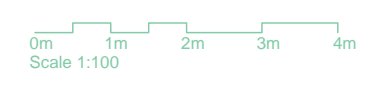

22 Rubislaw Terrace, Aberdeen, AB10 1XE - 01224 643117 - office@m-g-a.co.uk
This drawing is copyright of Michael Gilmore Associates Ltd. ©