




1 225 Proposed Elevation North  
1:50

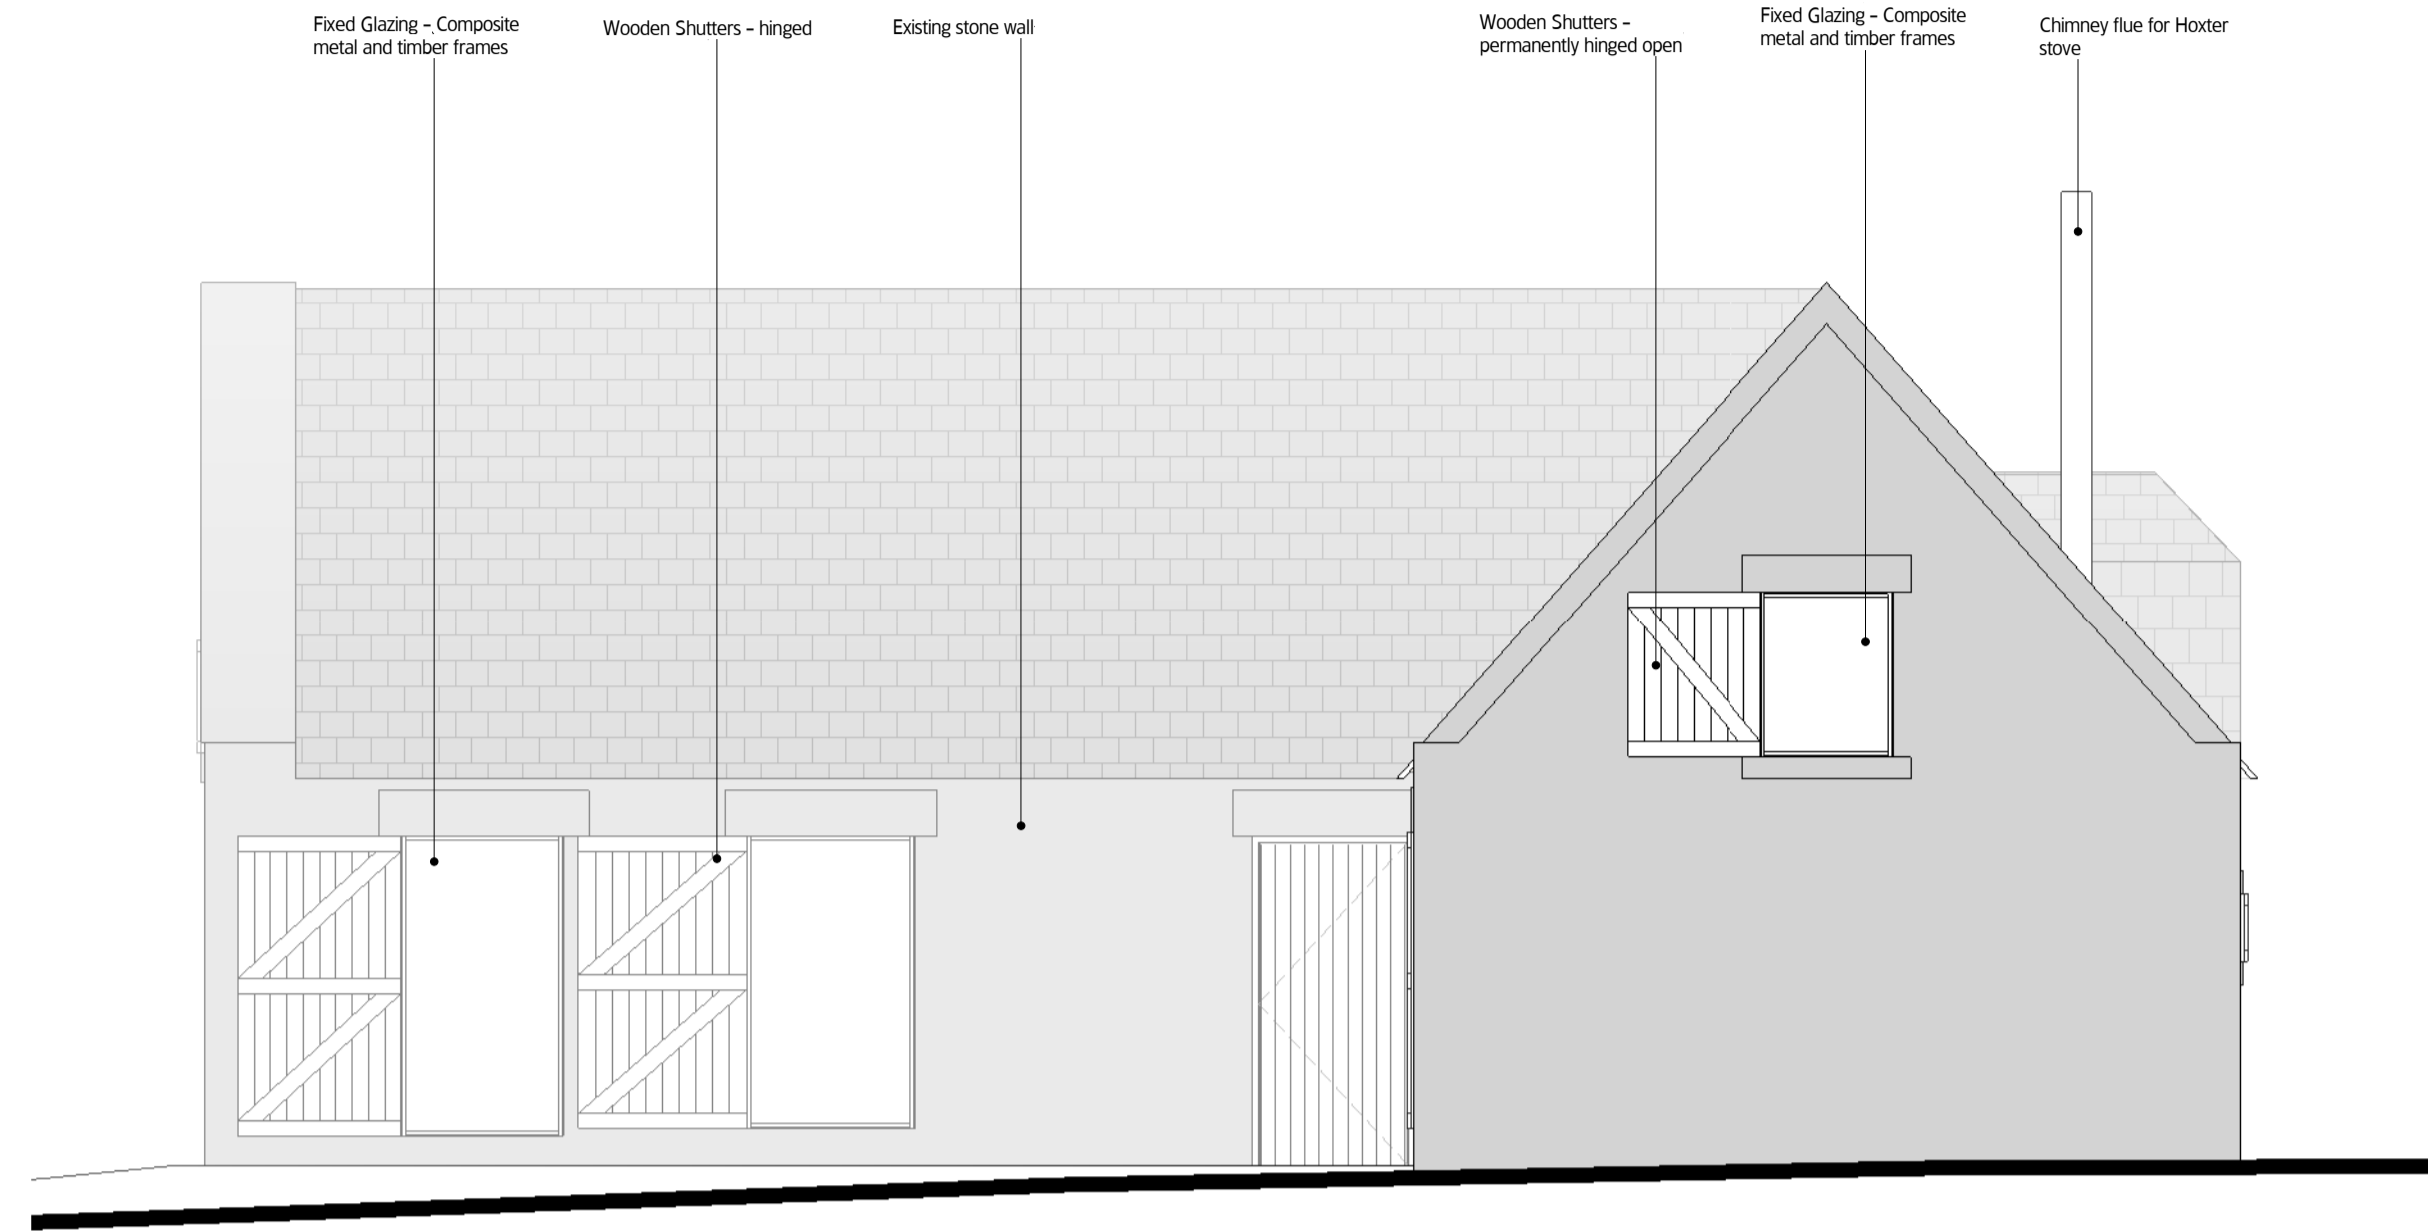


2 225 Proposed Elevation South  
1:50

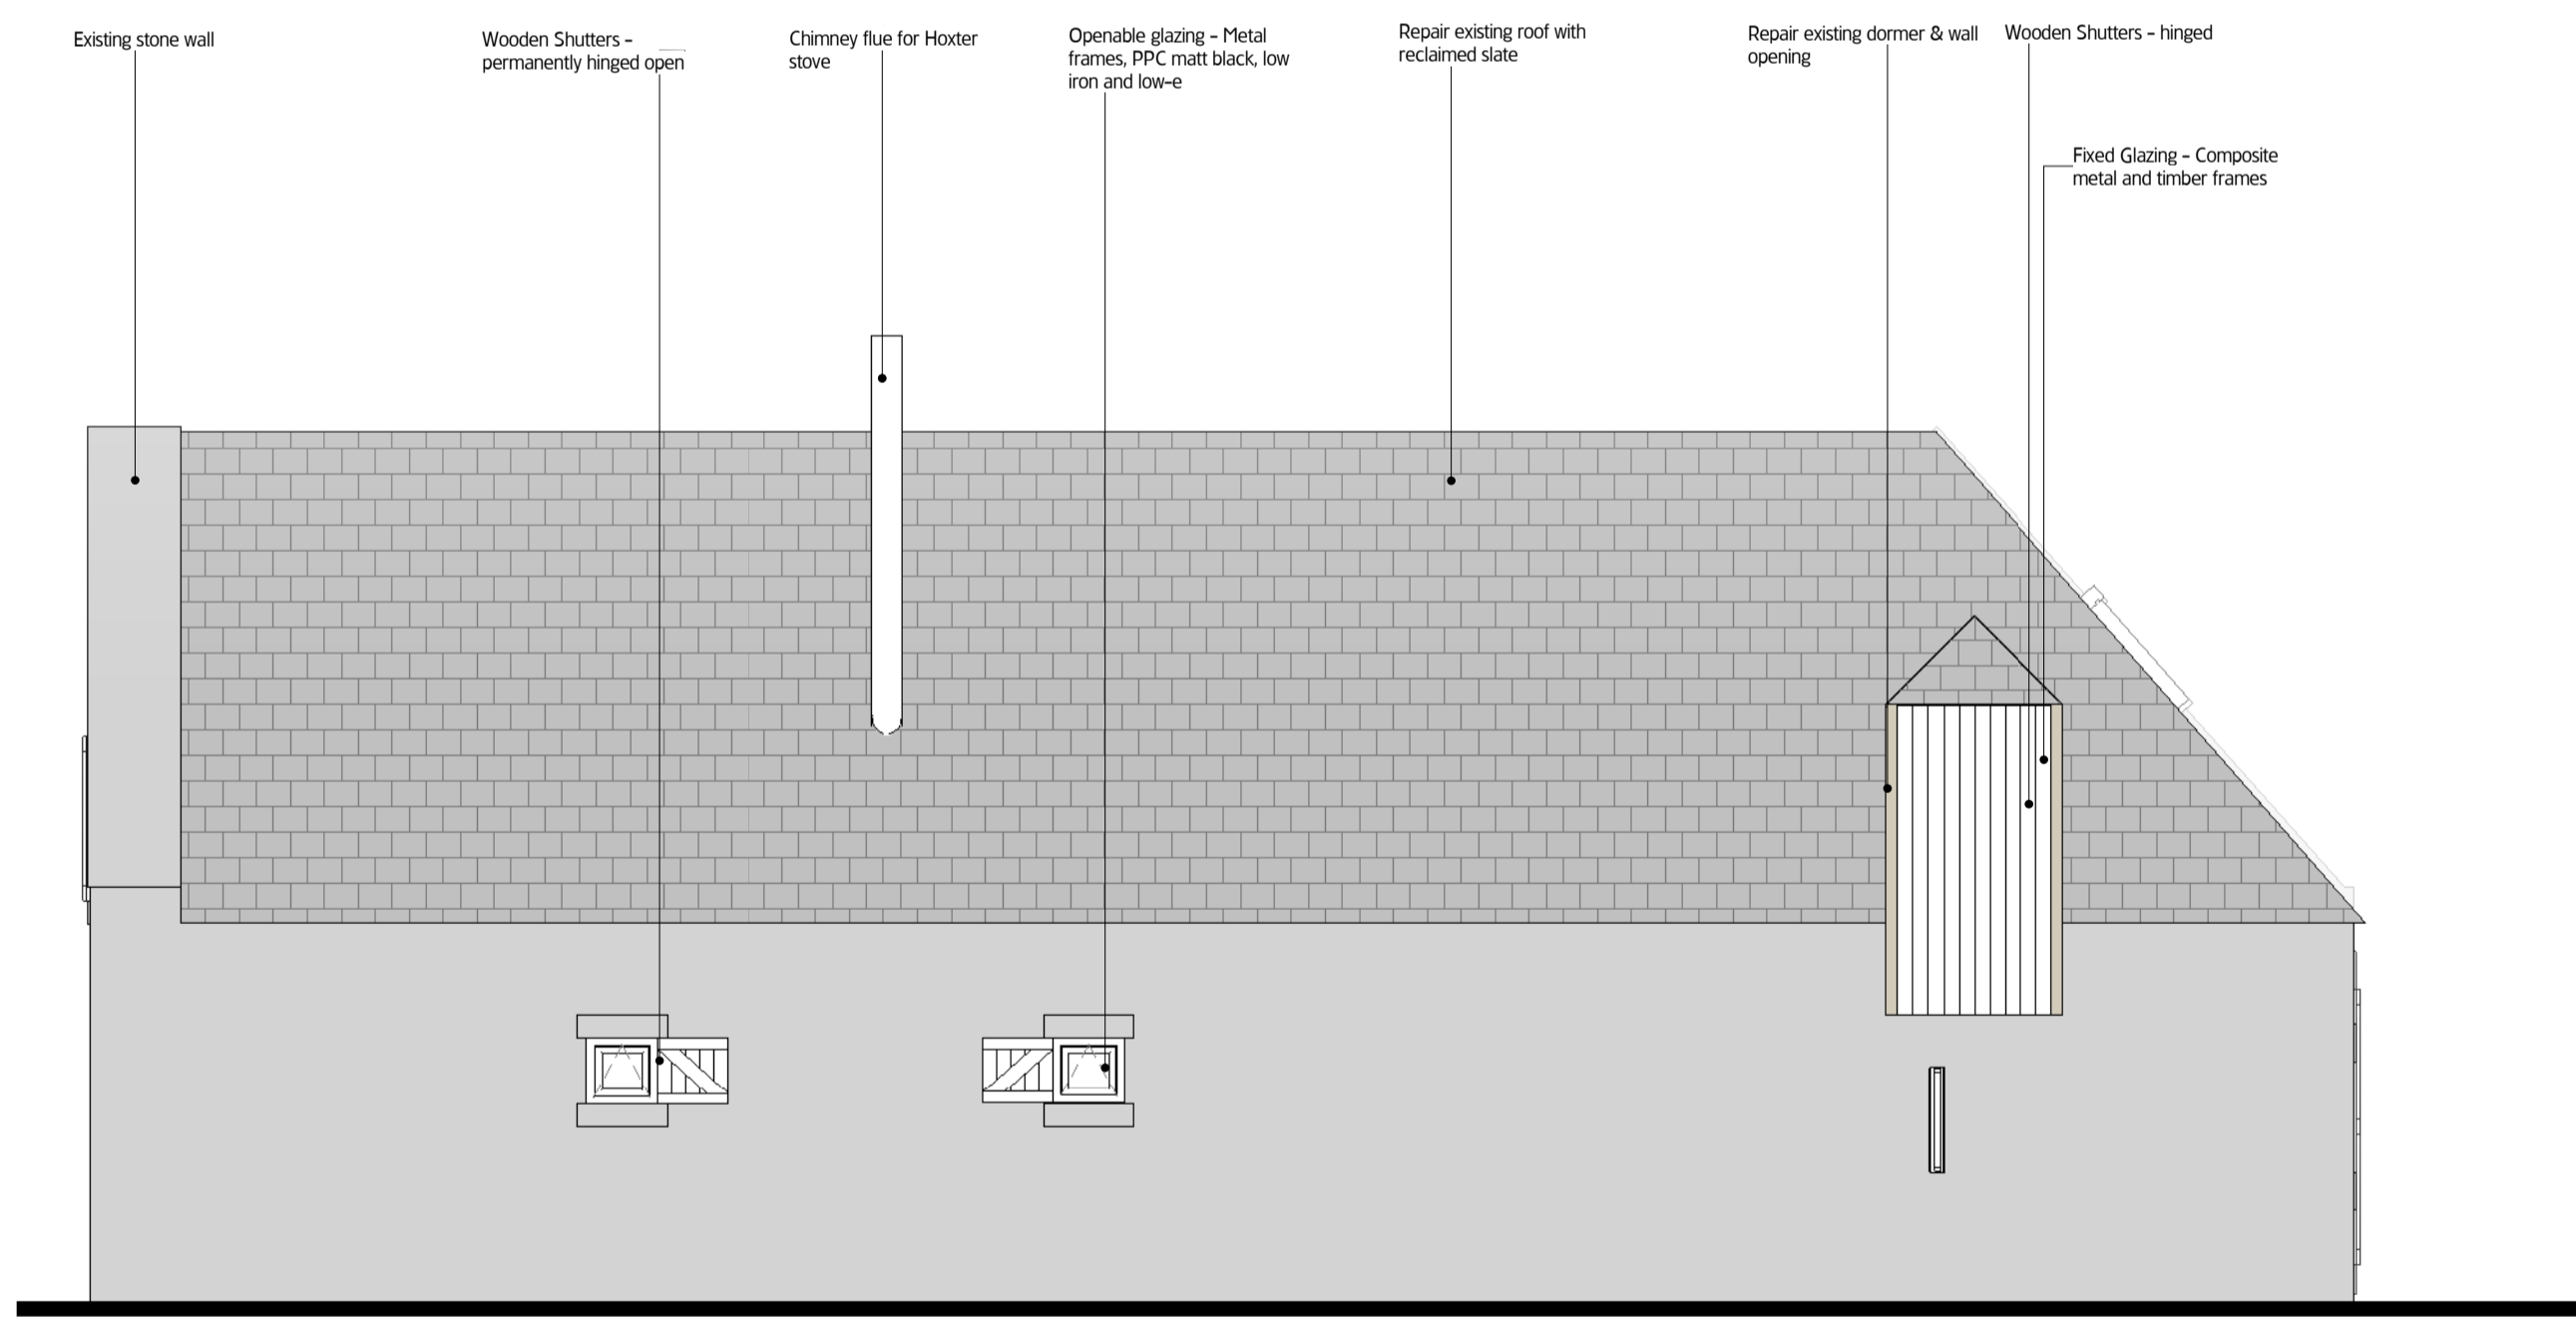

3 225 Proposed Elevation East  
1:50

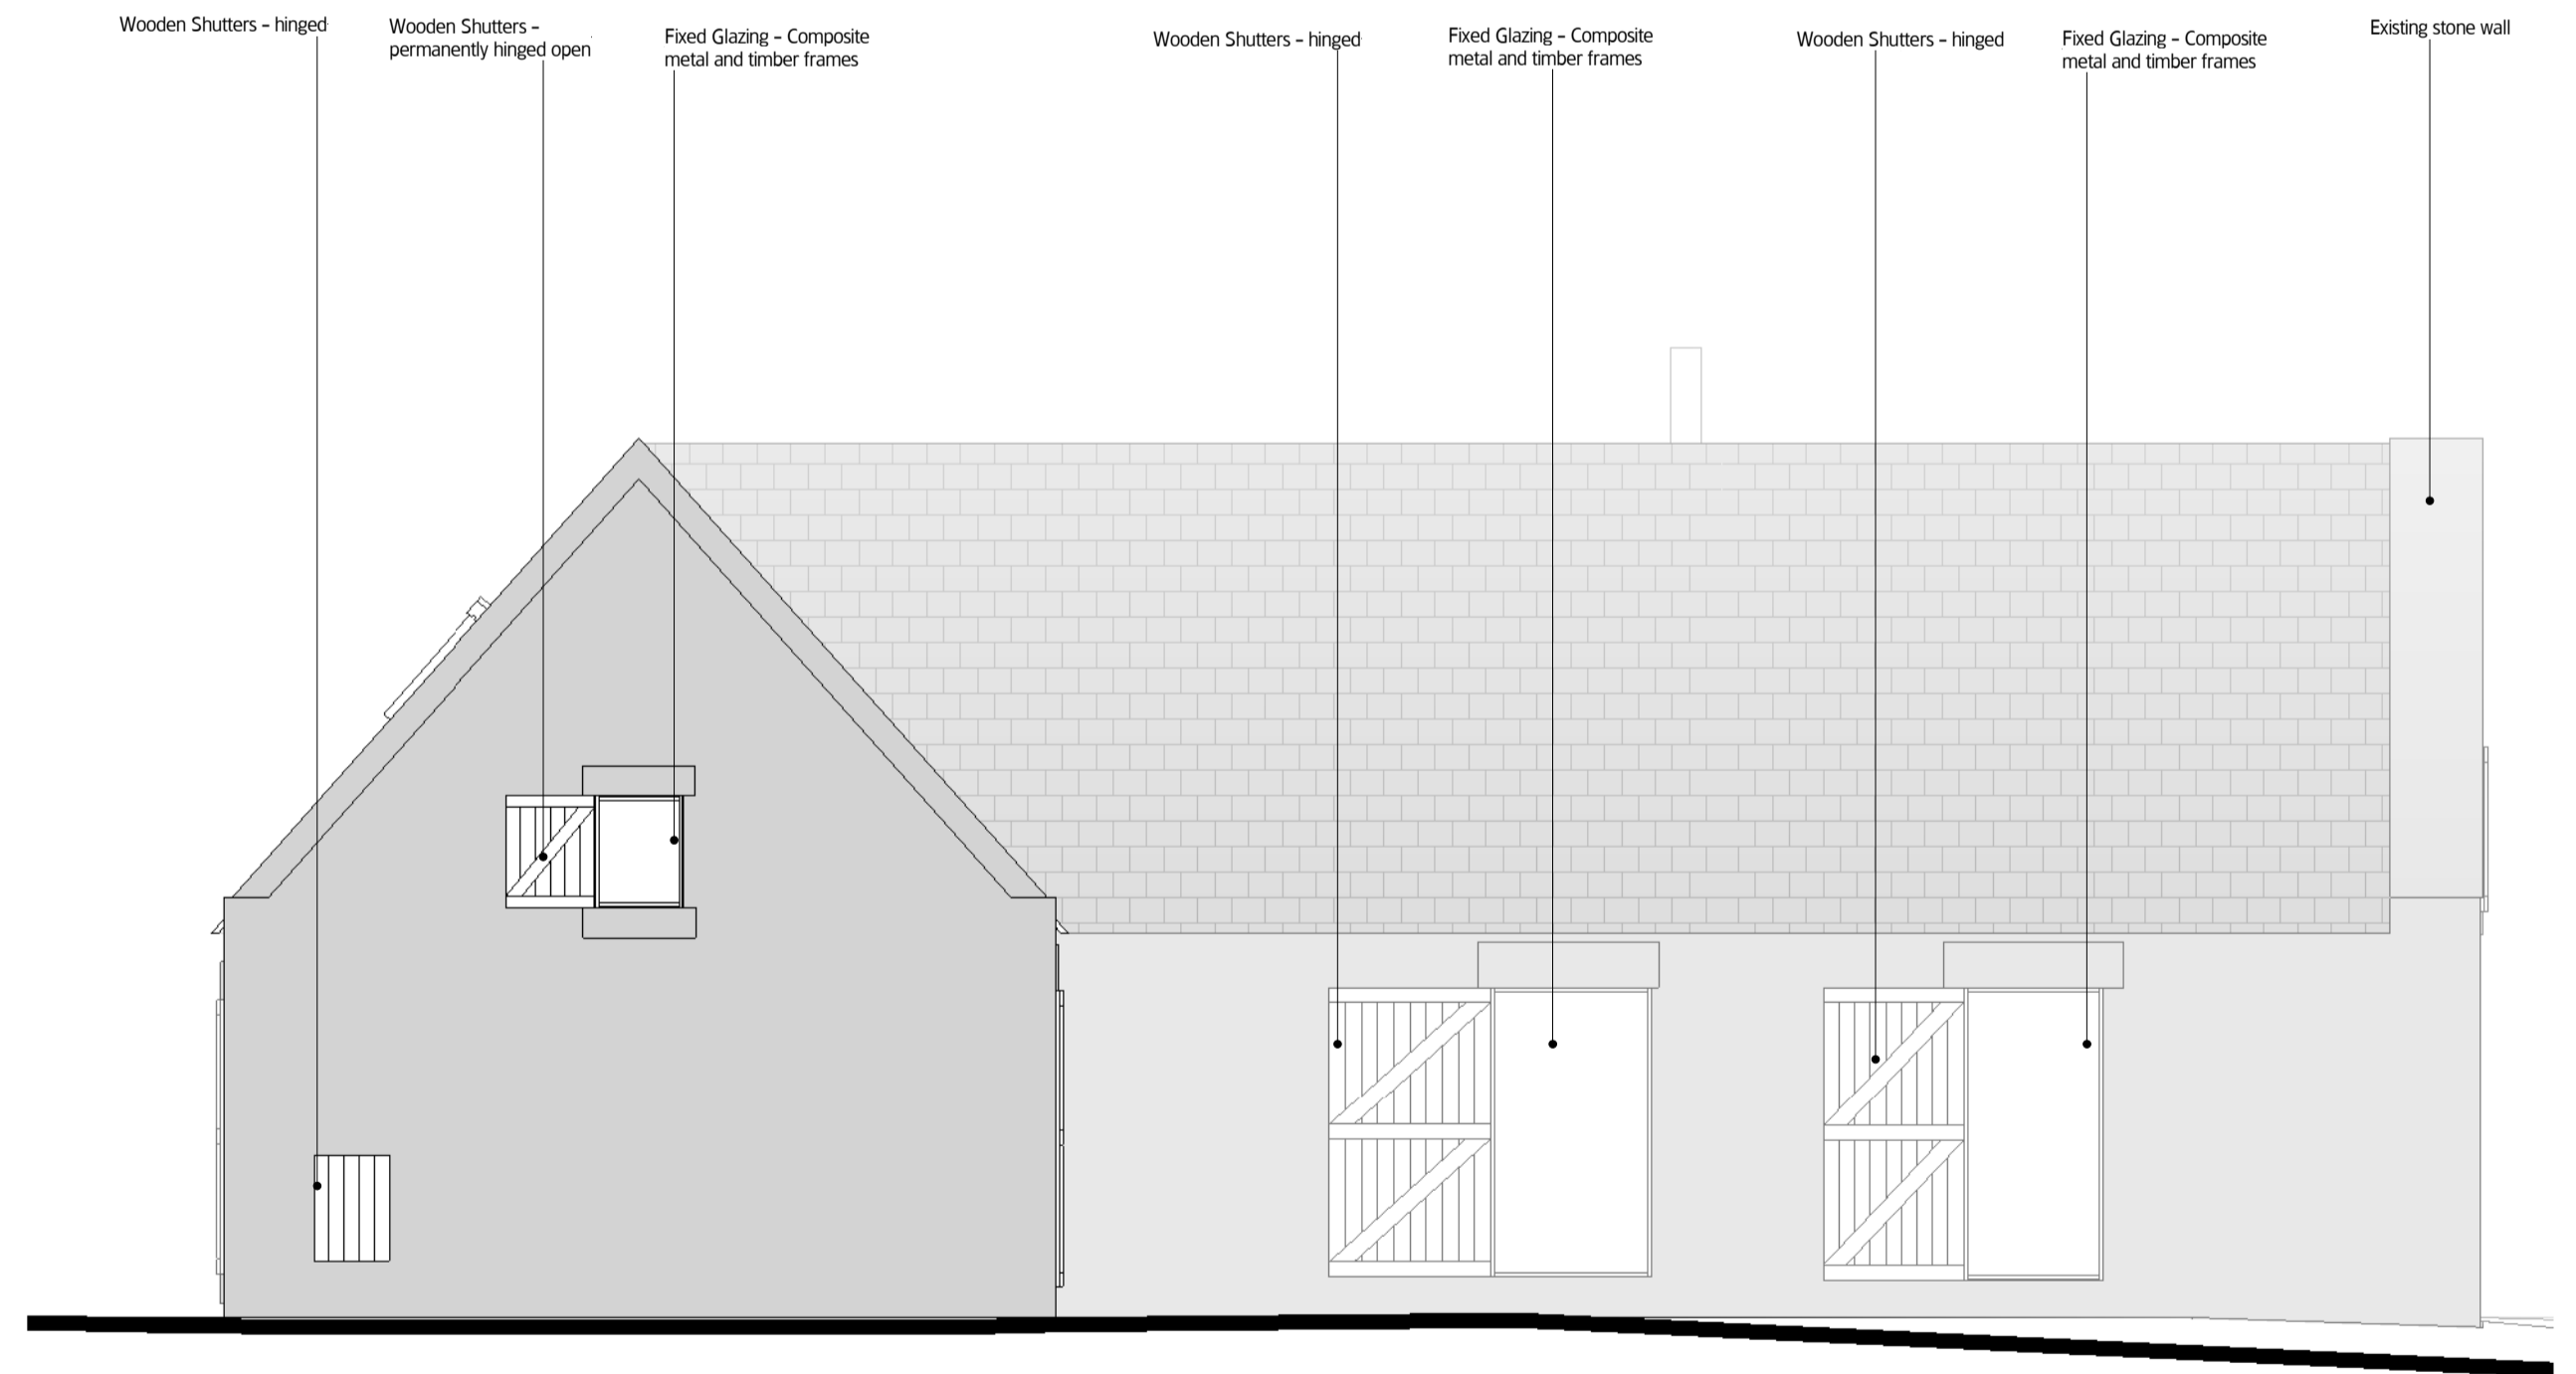

4 225 Proposed Elevation West  
1:50

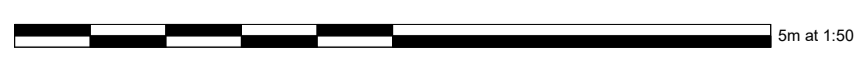

**MOXON**  
LONDON  
Great Western Studios, 65 Alfred Road, London W2 5EU  
t 0207 034 0088 f 0207 034 0099  
SCOTLAND  
Ardoch, Crathie, Aberdeenshire AB35 5UN  
t 01339 742047 f 0207 034 0099  
mail@moxonarchitects.com | www.moxonarchitects.com

Project		Ardoch Steading	
Drawing Title		Proposed Elevations	
Status		Information	
Drawn by	EPH	Checked by	
Project No	703	Scale	1:50
Drawn No	225	Date	09/10/20
REV	DATE	DESCRIPTION	DRAWN
01	11.01.21	For Comment	EPH
			CHK