




1 220 Existing Elevation North
1 : 50

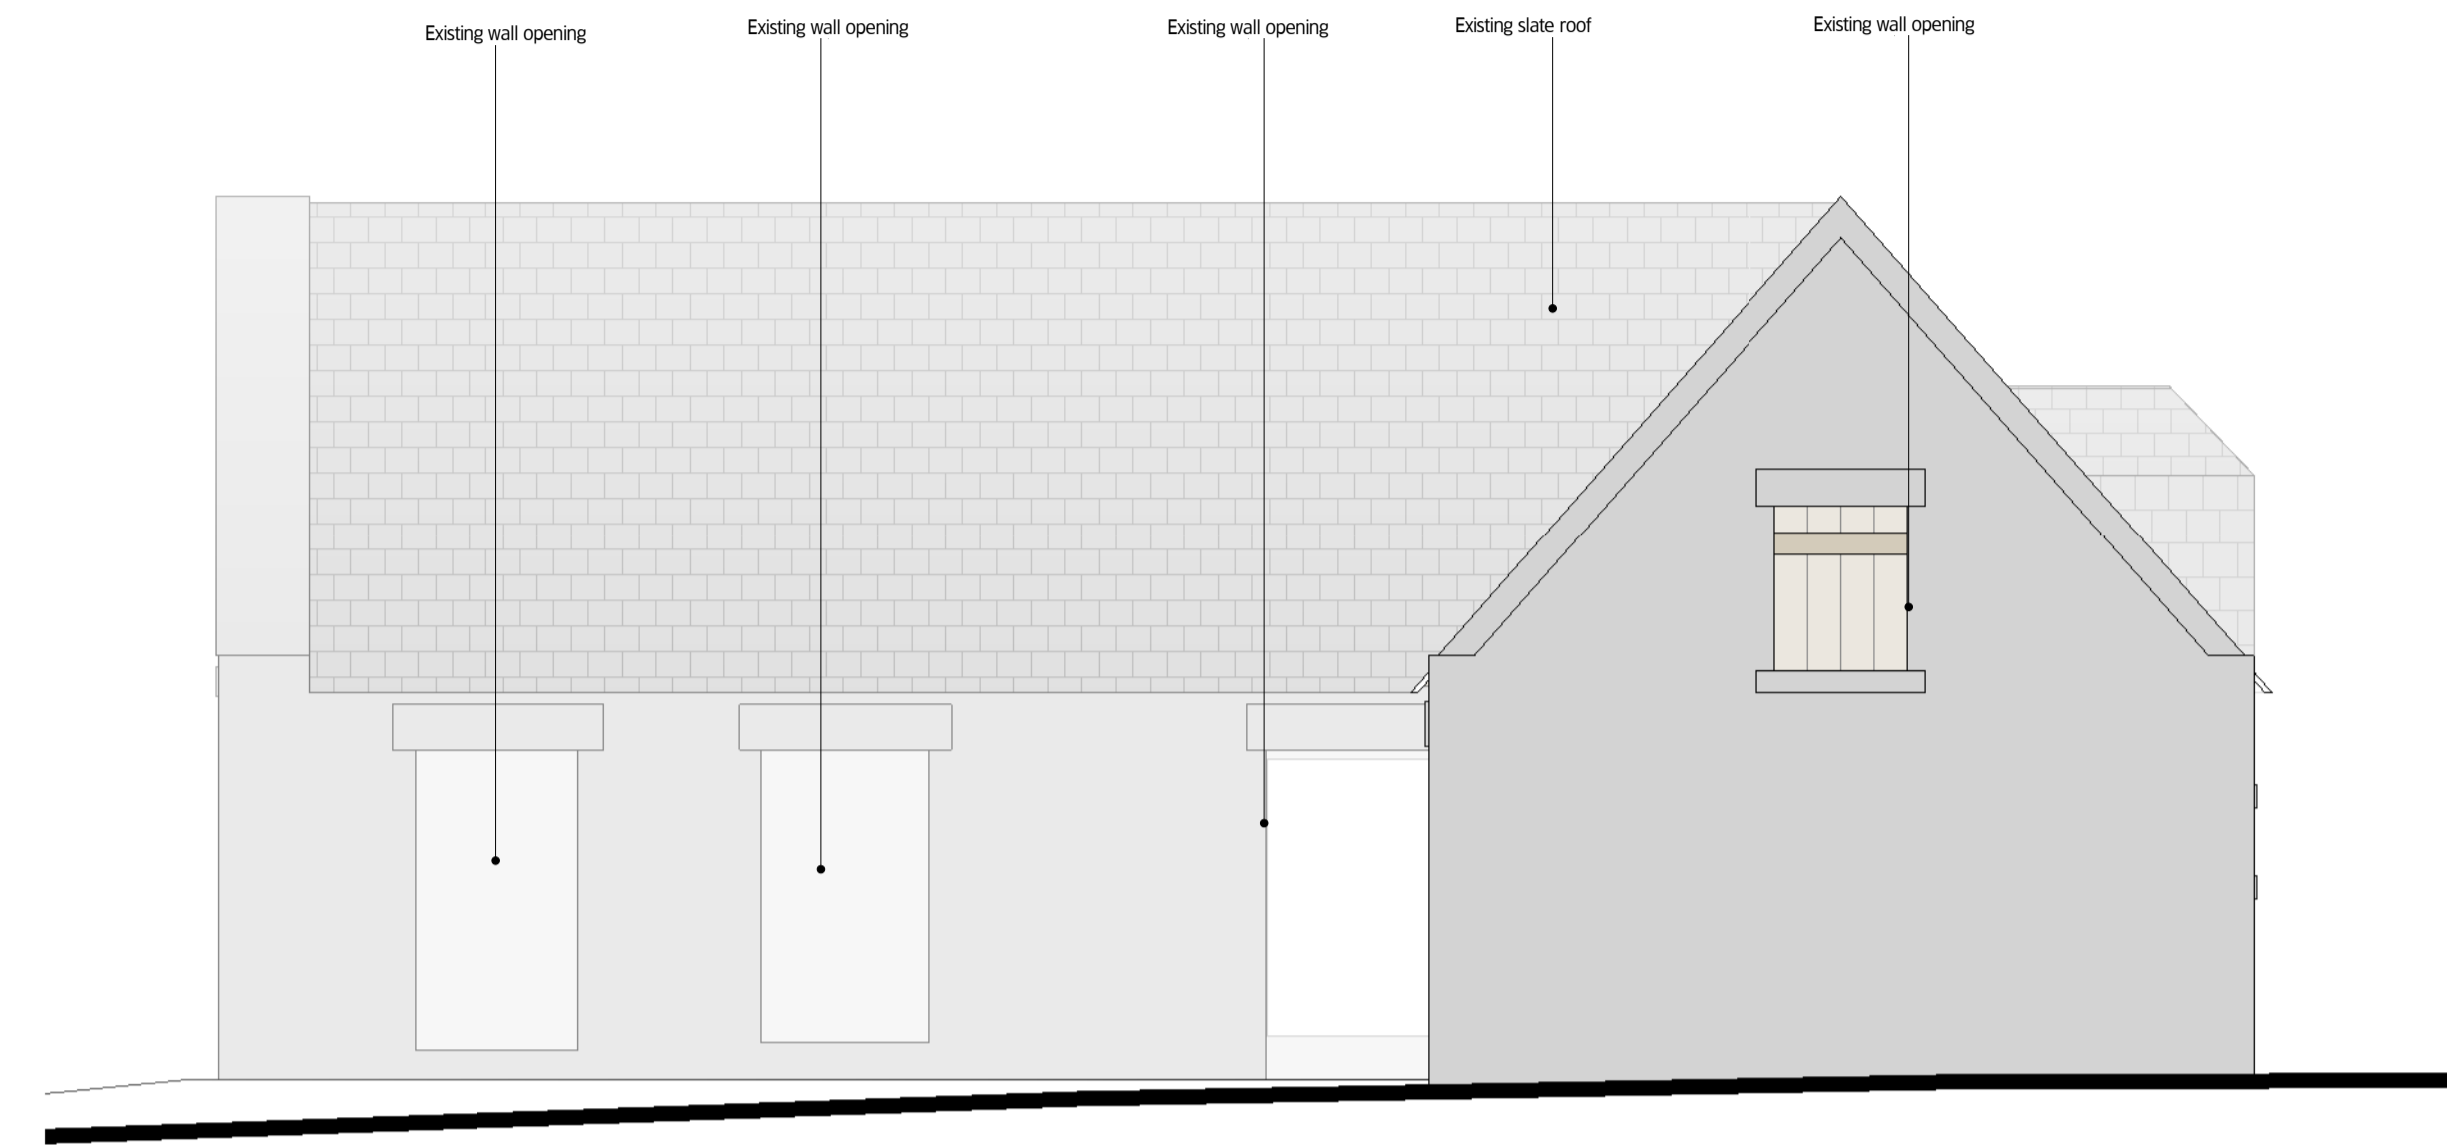

2 220 Existing Elevation South
1 : 50

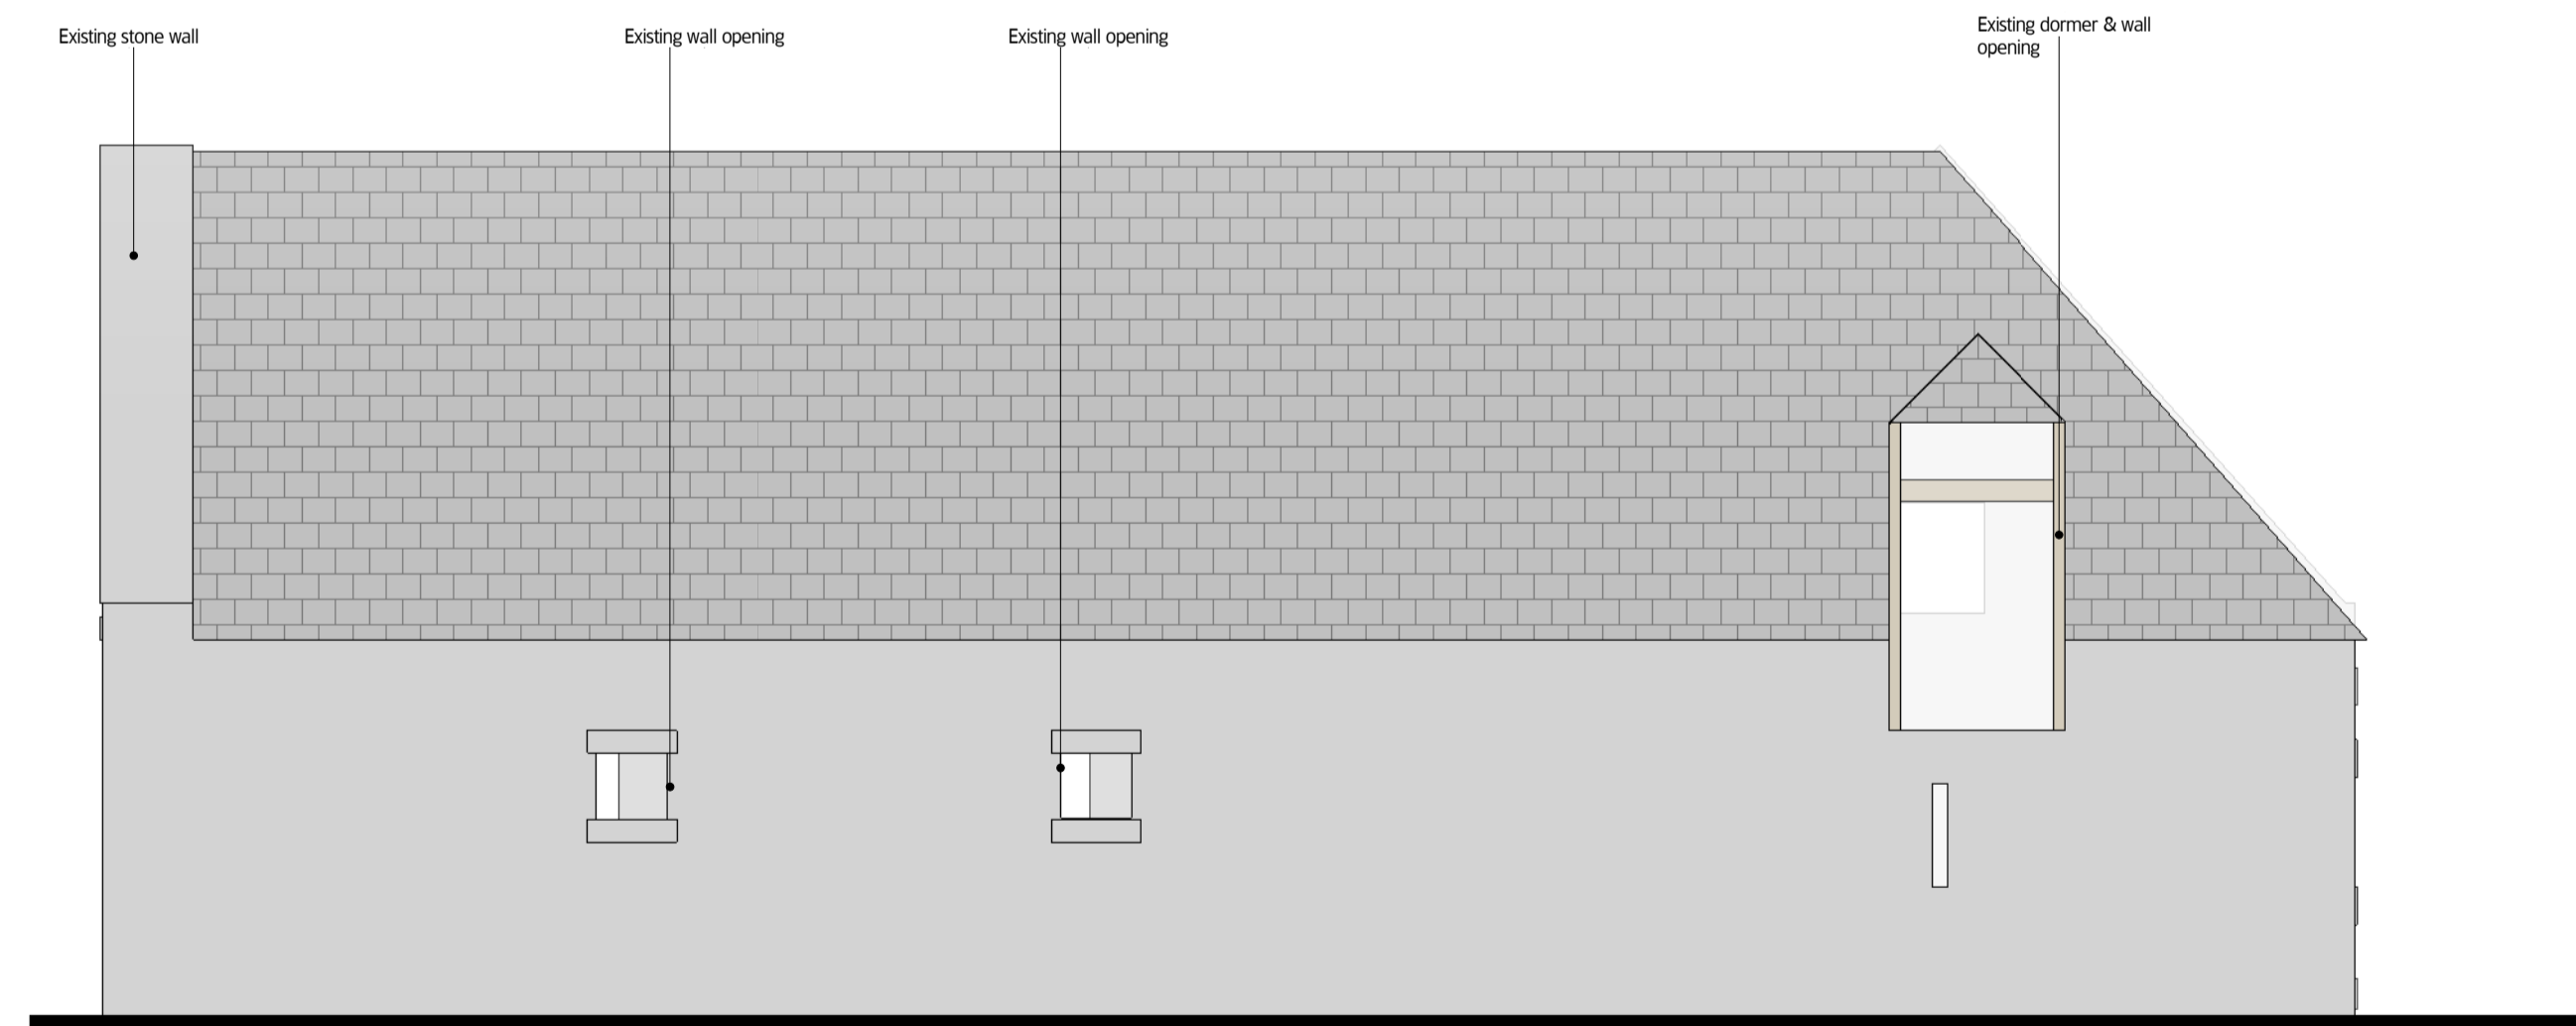

3 220 Existing Elevation East
1 : 50

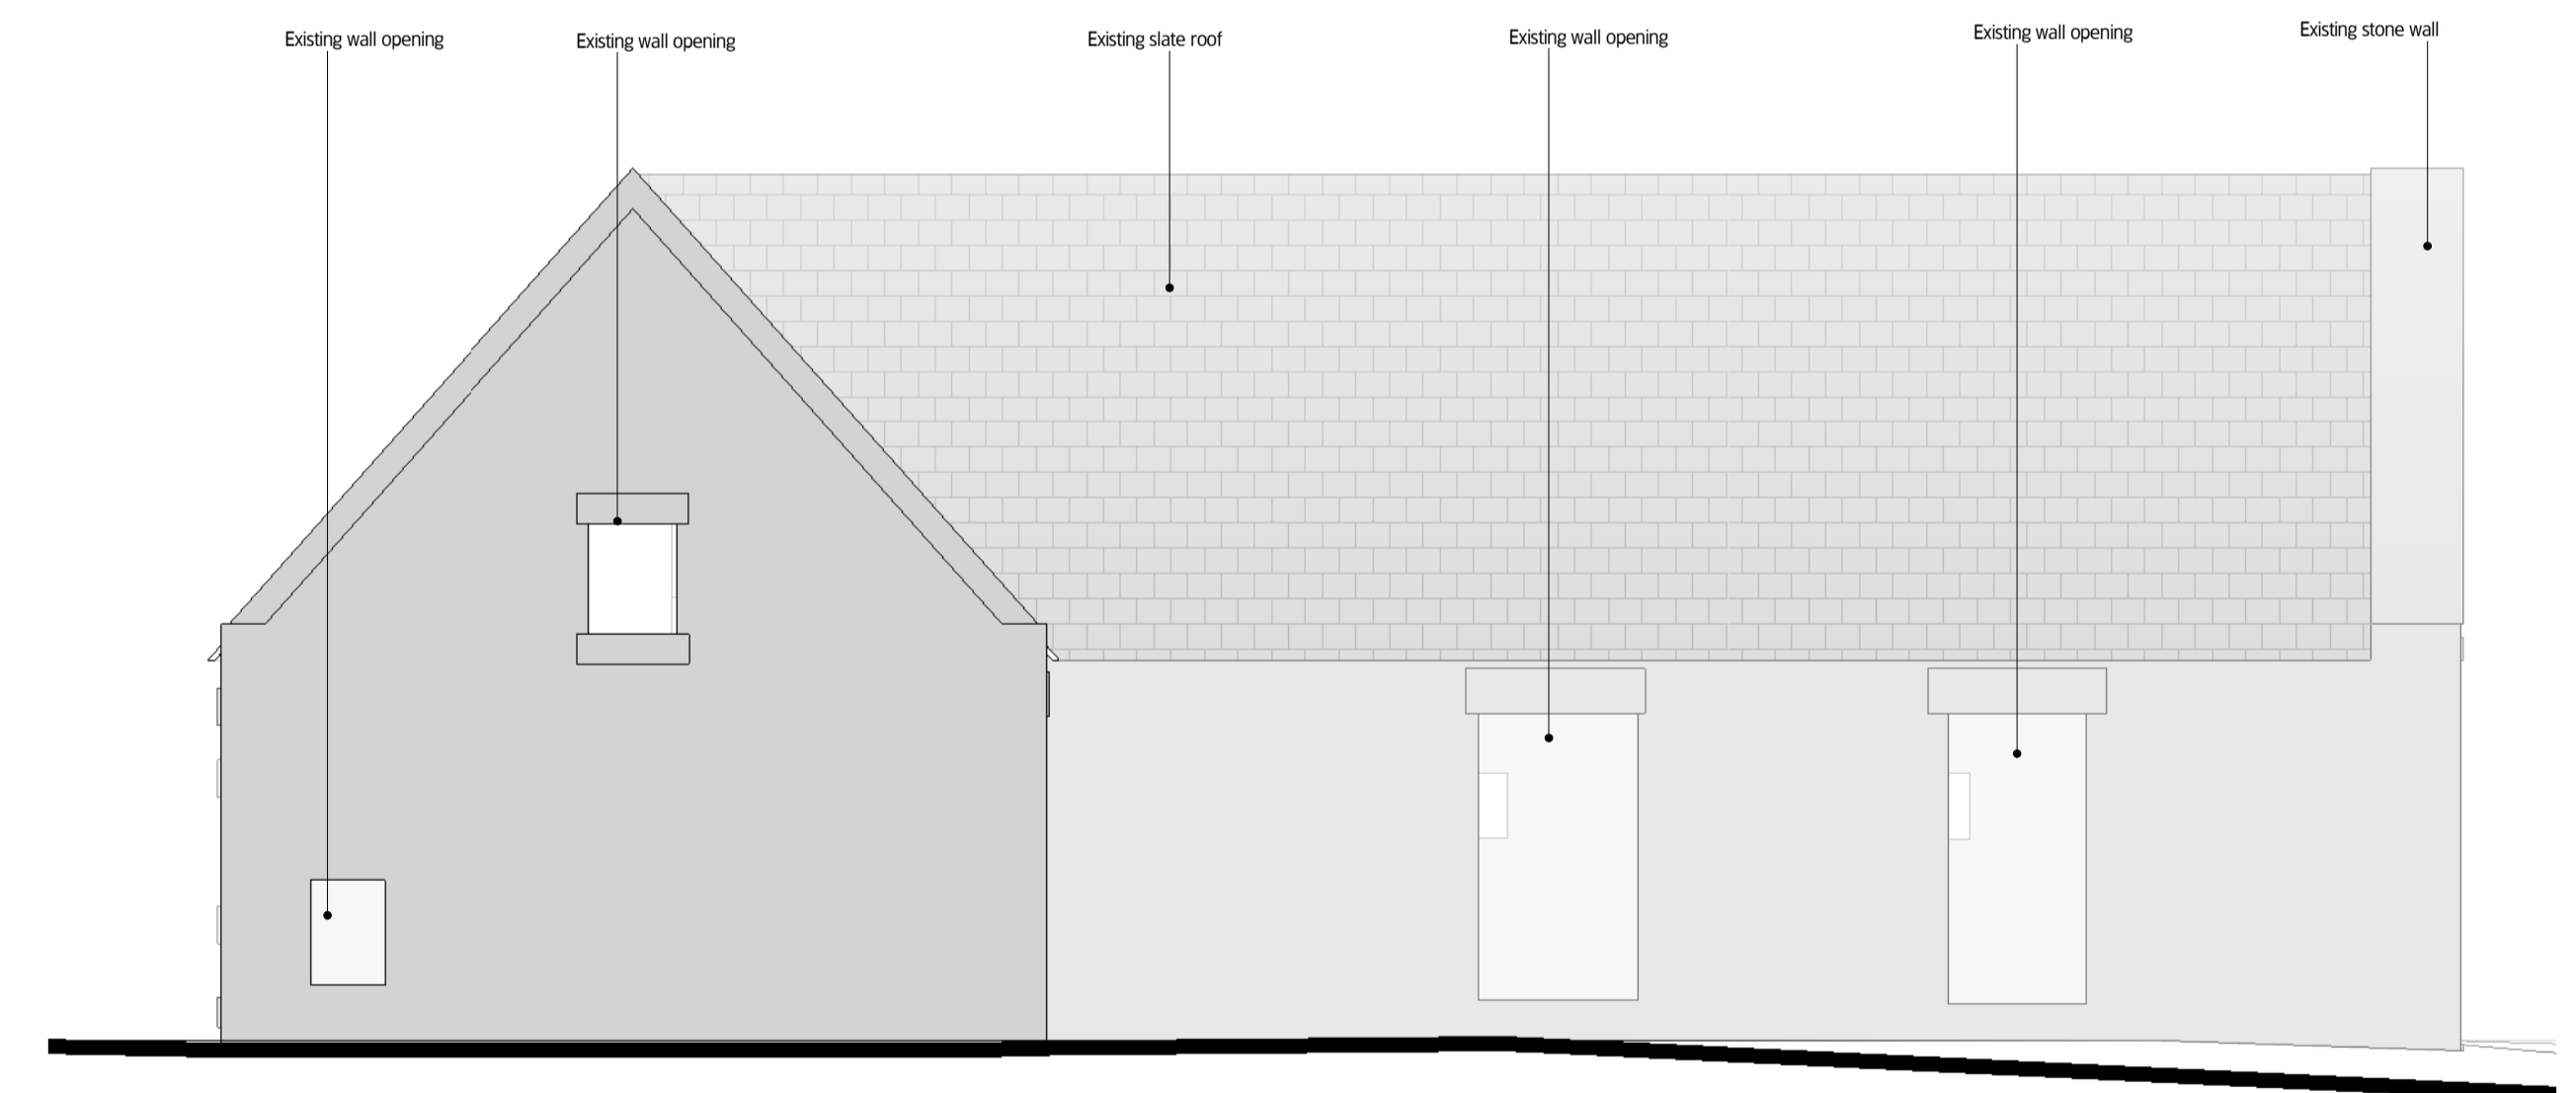

4 220 Existing Elevation West
1 : 50



MOXON
LONDON
Great Western Studios, 65 Alfred Road, London W2 5EU
t 0207 034 0088 f 0207 034 0099
SCOTLAND
Architects, Aberdeen AB35 5UN
t 01339 742047 f 0207 034 0099
mail@moxonarchitects.com | www.moxonarchitects.com

Project		Ardoch Steading	
Drawing Title		Existing Elevations	
Status		Information	
Drawn by	EPH	Checked by	
Project No	703	Scale	1 : 50
Drawing No	220	Date	09/10/20
REV	DATE	DESCRIPTION	DRAWN
01	11.01.21	For Comment	EPH
			CHK
			Rev
			01