
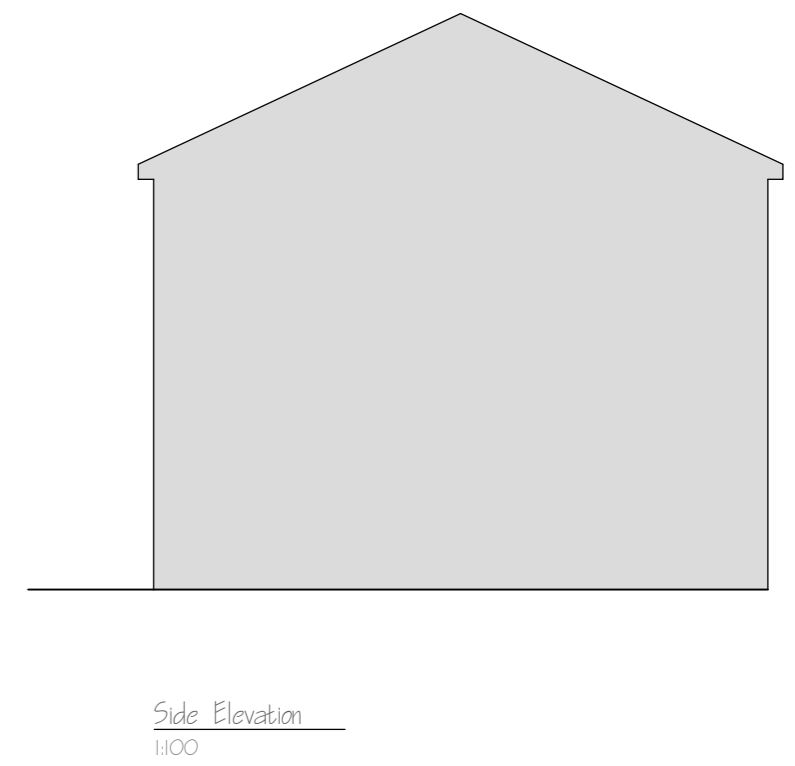
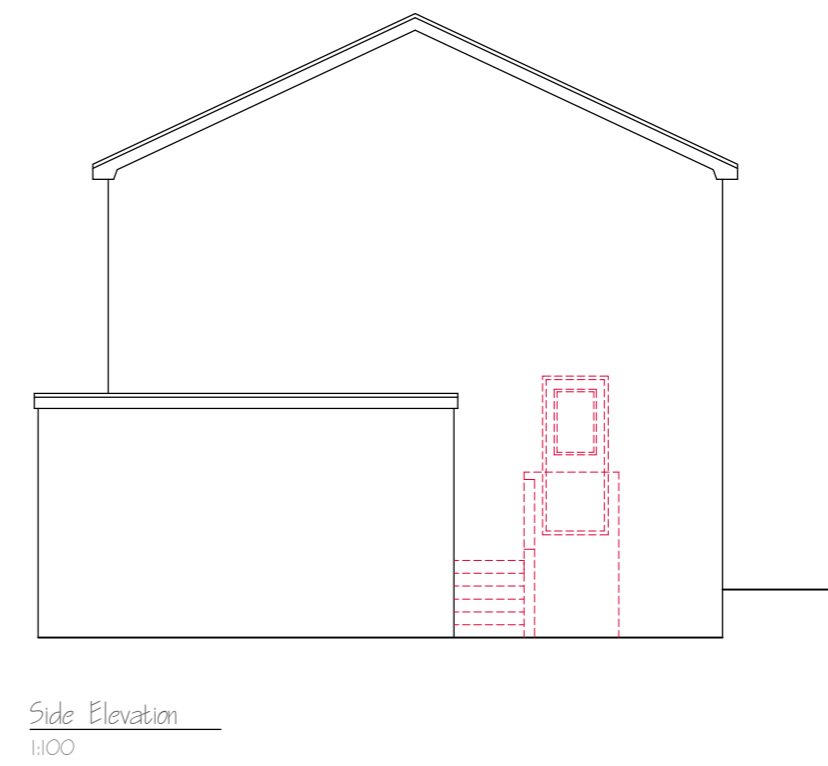



NOTE:  
Downtakings shown  
with red hatching

<b>PLANNING APPLICATION</b>	
	233 Grahamsdyke Street Laurieston, FK2 9NA 0772 0772 636 barry@fk1design.co.uk
	<b>Mr &amp; Mrs Scott</b> 18 Taymouth Road, Polmont
	Title: Existing Layouts Drawing Number: 111/20/TR/01 Scale: 1:50/100 @ A2 Date: January 21