



EXISTING PLAN WITH DOWN TAKINGS  
1:200 @ A1

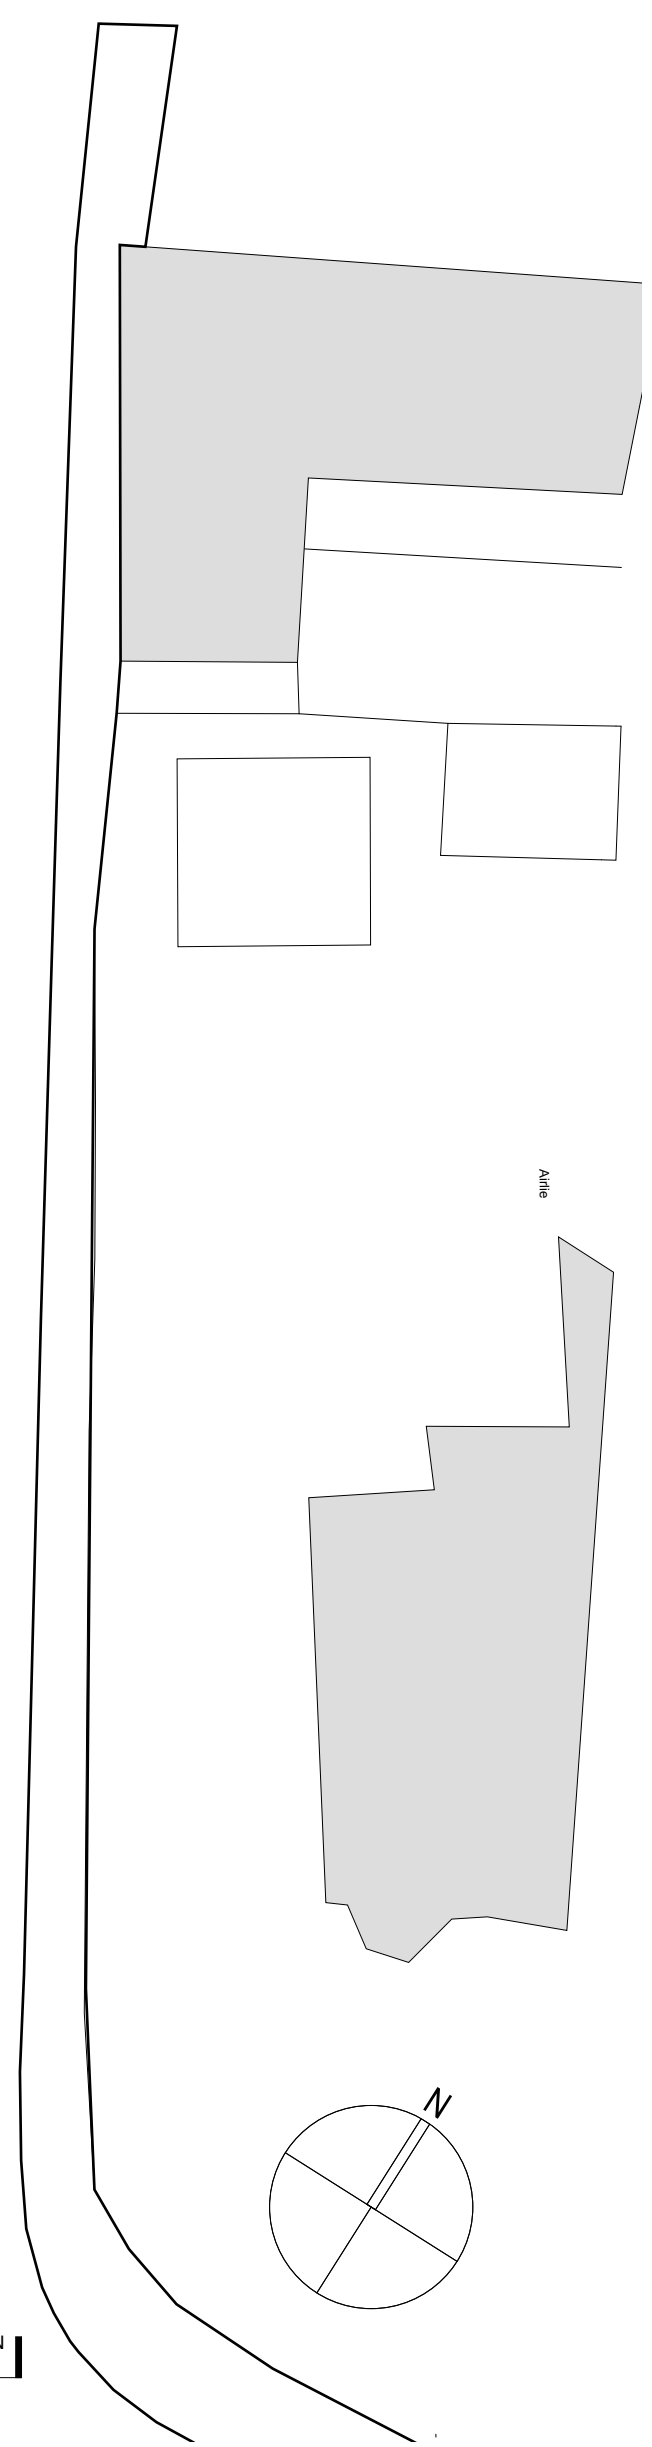

DRAWING KEY

- EXISTING
- DOWNTAKINGS
- SITE BOUNDARY

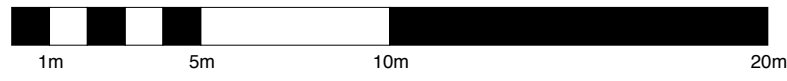

Revision - Date Description

Ferry Lodge, Ferry Road, Elie, KY9 1AJ

Title: **EXISTING PLAN**

Status: **PLANNING** Drawn By: **JS**

Drwg no: **637-P-EX-01** Scale: **1:200@A1**

**1st issue: 22.10.20**

**ROXBURGH | McEWAN ARCHITECTS**

© ROXBURGH McEWAN ARCHITECTS T: 0131 229 3766 E: info@roxburghmcewan.co.uk  
42 Forbes Road, Edinburgh, EH10 4ED F: 0131 229 3811 W: www.roxburghmcewan.co.uk