

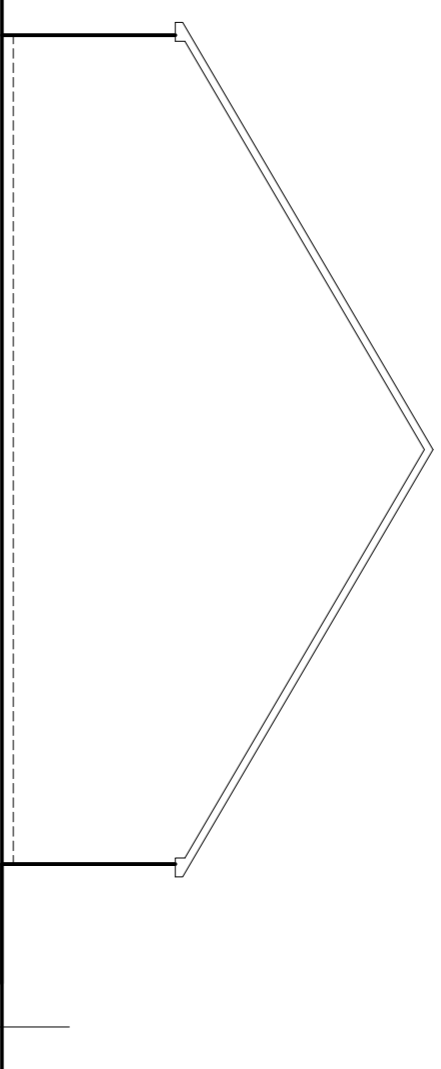
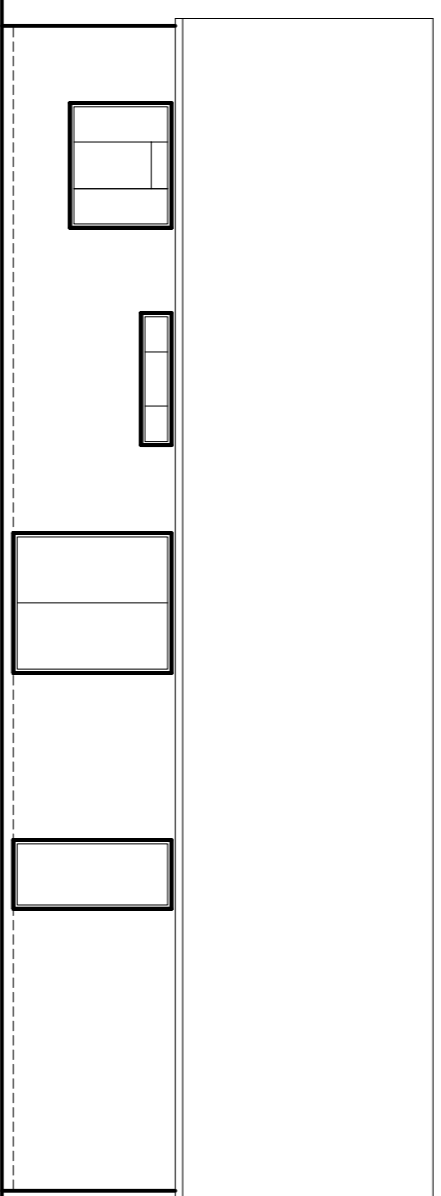


AREA TOTALS	
Application site:	855m.sq /0.08 hectare
GIA (exclude garage)	132m.sq

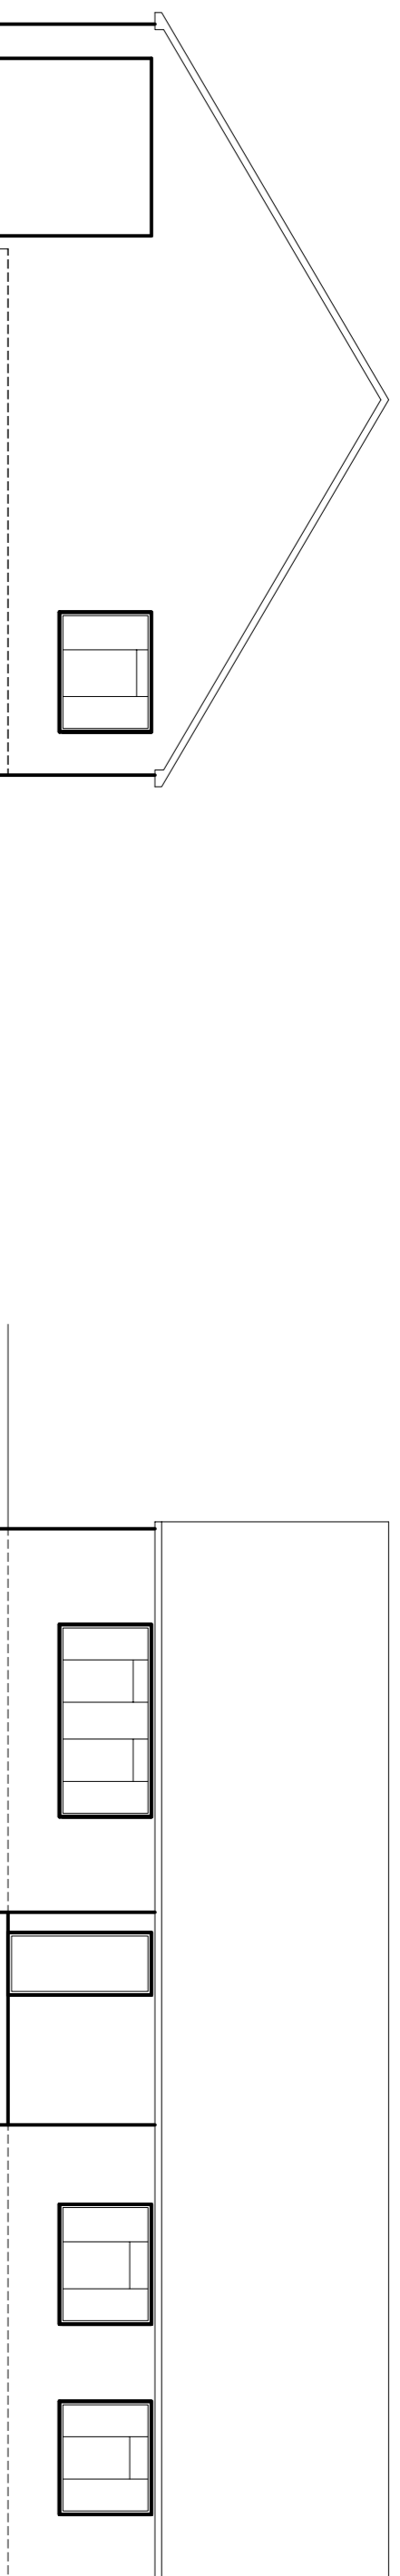


S/EAST
1:100 ELEVATIONS

S/WEST

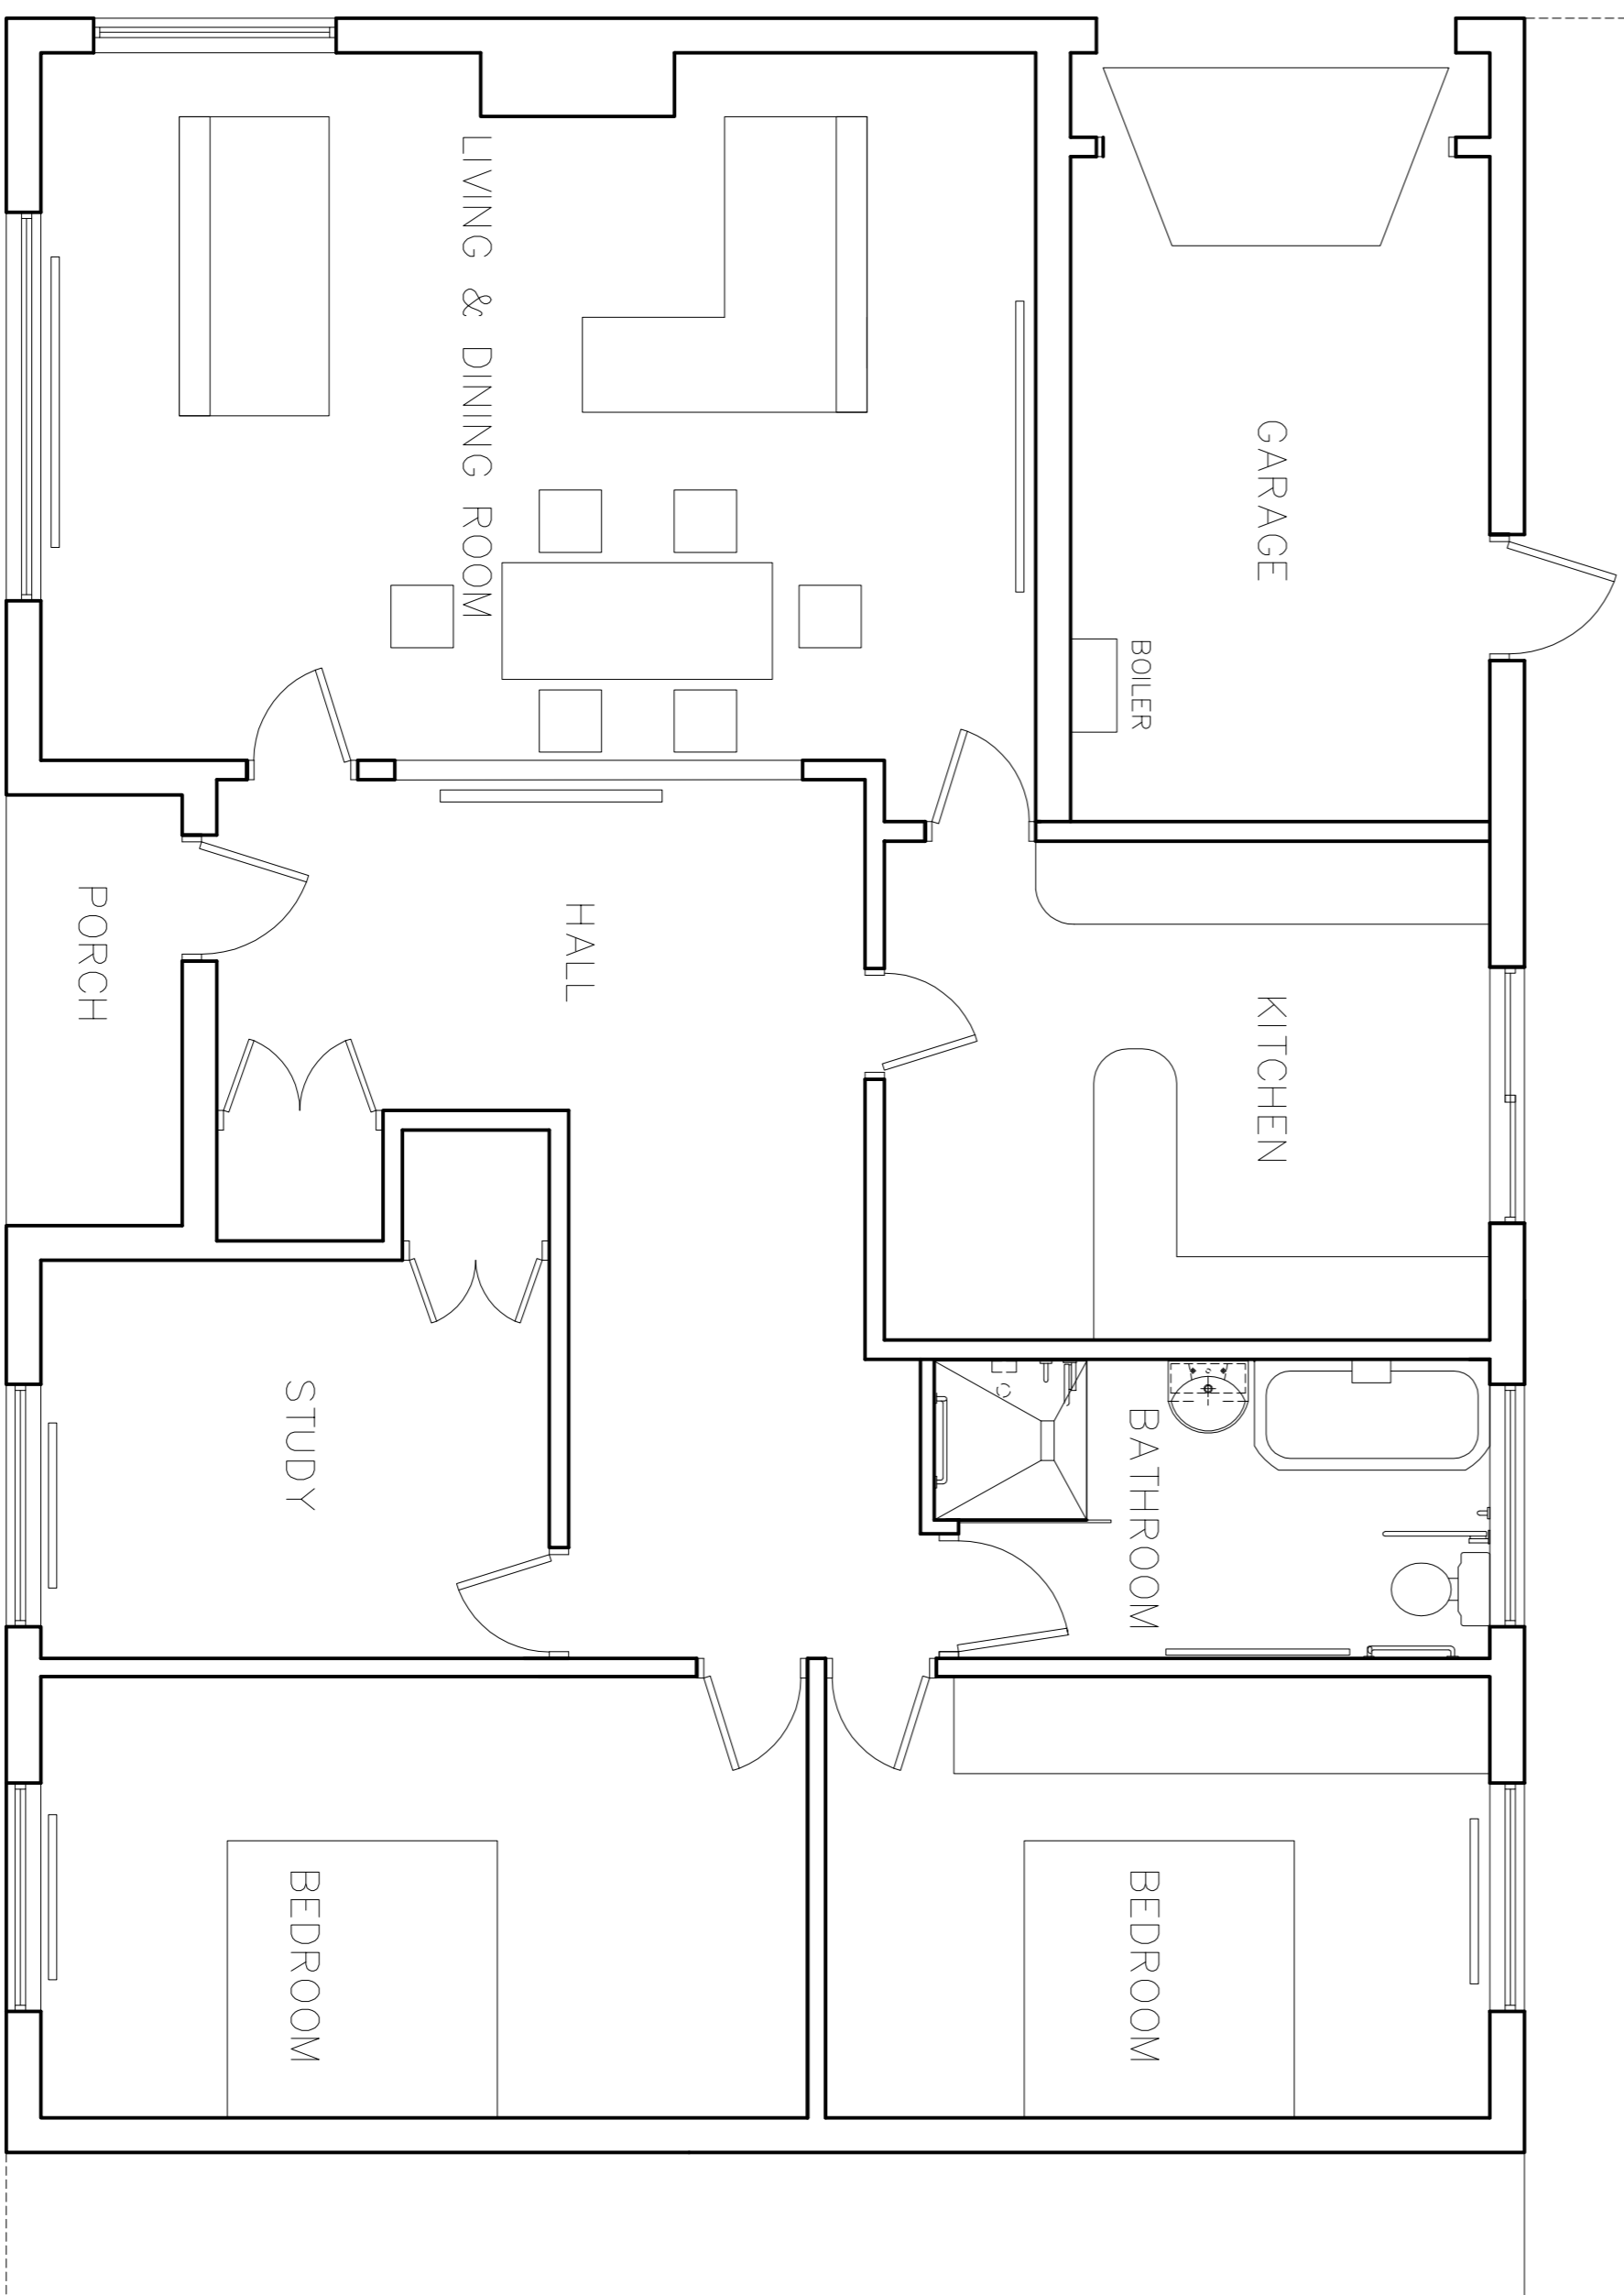


1:50 FLOOR PLANS

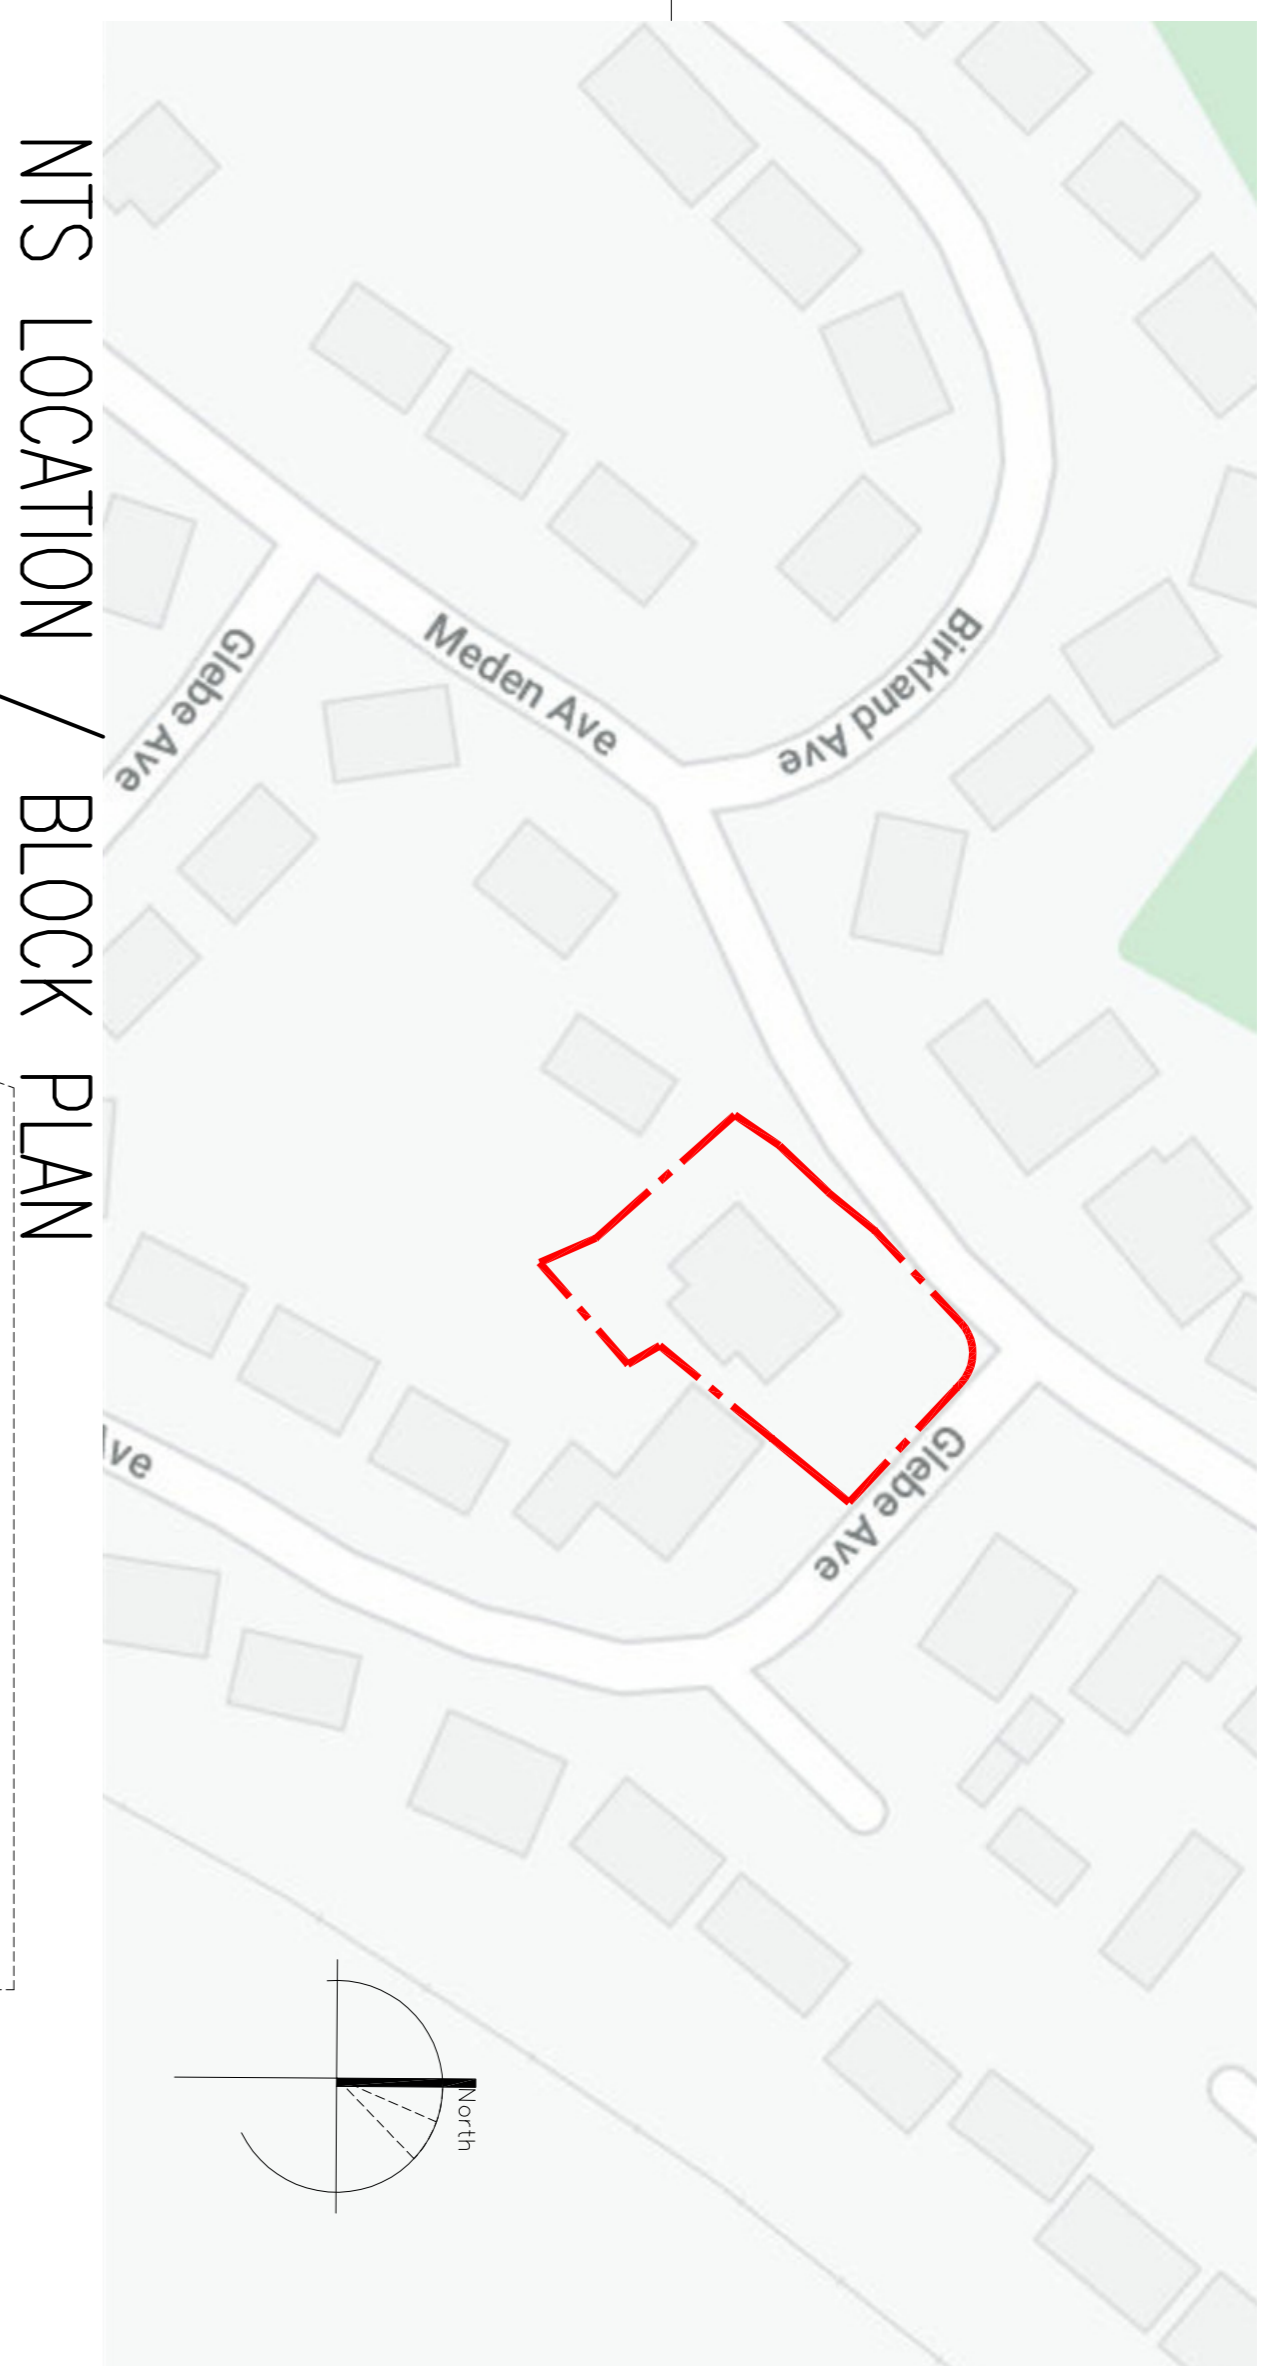

NTS LOCATION / BLOCK PLAN



1:100 SITE PLAN

	
Client	JEAN & BRIAN
Project	M. Warsop House extension
Item/Quantity	Title/Name, designation, material, dimension Article No./Reference
Designed by	—
Checked by	—
Approved by	—
Date	Jan2012
Scale	1:50/100
Revision	0
Sheet	1/1
<p>Existing plan and elevations</p>	