


AREA TOTALS	
Application site:	855m.sq /0.08 hectare
NEW GIA (exclude garage)	132 + 9.5 m.sq = 141m.squ

NEW BUILD AREA:	
GROSS AREA –	12.3 m.squ.
GROSS INTERNAL –	9.5 m.squ.
MAIN WETROOM AREA –	6.8m.squ.

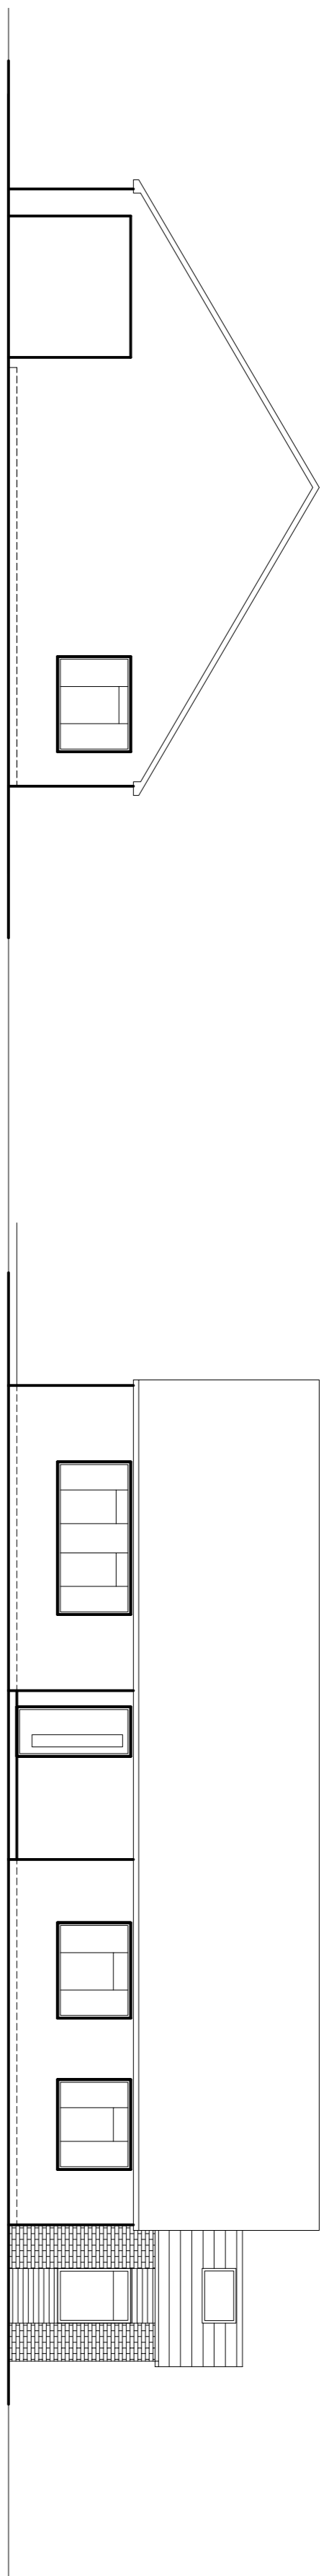

S/EAST
1:100 PROPOSED GA ELEVATIONS


S/WEST
1:50 PROPOSED EXTENSION ELEVATIONS

S/WEST

ROOF LIGHT TO MAIN SHOWER ROOM
WORKS ACCESS TO BE FILLED IN ON 90% COMPLETION
CEMENT BOARD CLADDING - COLOUR CREAM

S/EAST

ALL NEW EXTENSION MATERIALS TO MATCH EXISTING

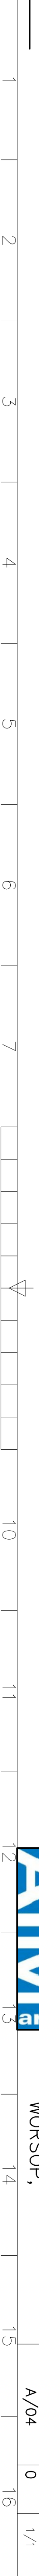

Item/rel	Quantity	Title/Name, designation, material, dimension	Article No./Reference
Client	J & B Cotton		
Project	HOUSE EXTENSION WORKSOP,		
Proposed	PROPOSED ELEVATIONS		
Revision	0		
Sheet	1/1		