



Form Door
Opening @
Existing Window
Opening

Enlarge
Existing
Window
Opening


Form Window
Opening @
Existing Door
Opening

Elevation A. 1:100



Form Window
Opening @
Existing Door
Opening


Elevation B. 1:100

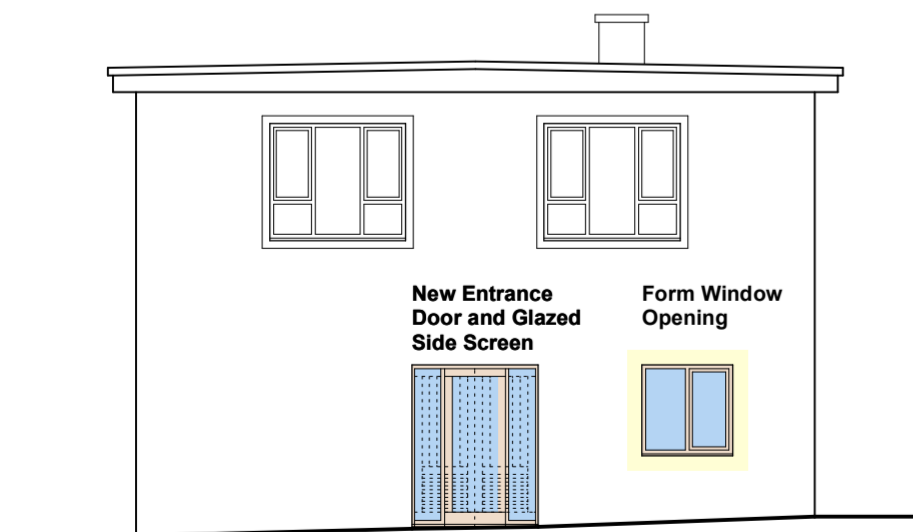

New Entrance
Door and Glazed
Side Screen

Form Window
Opening

Elevation C. 1:100

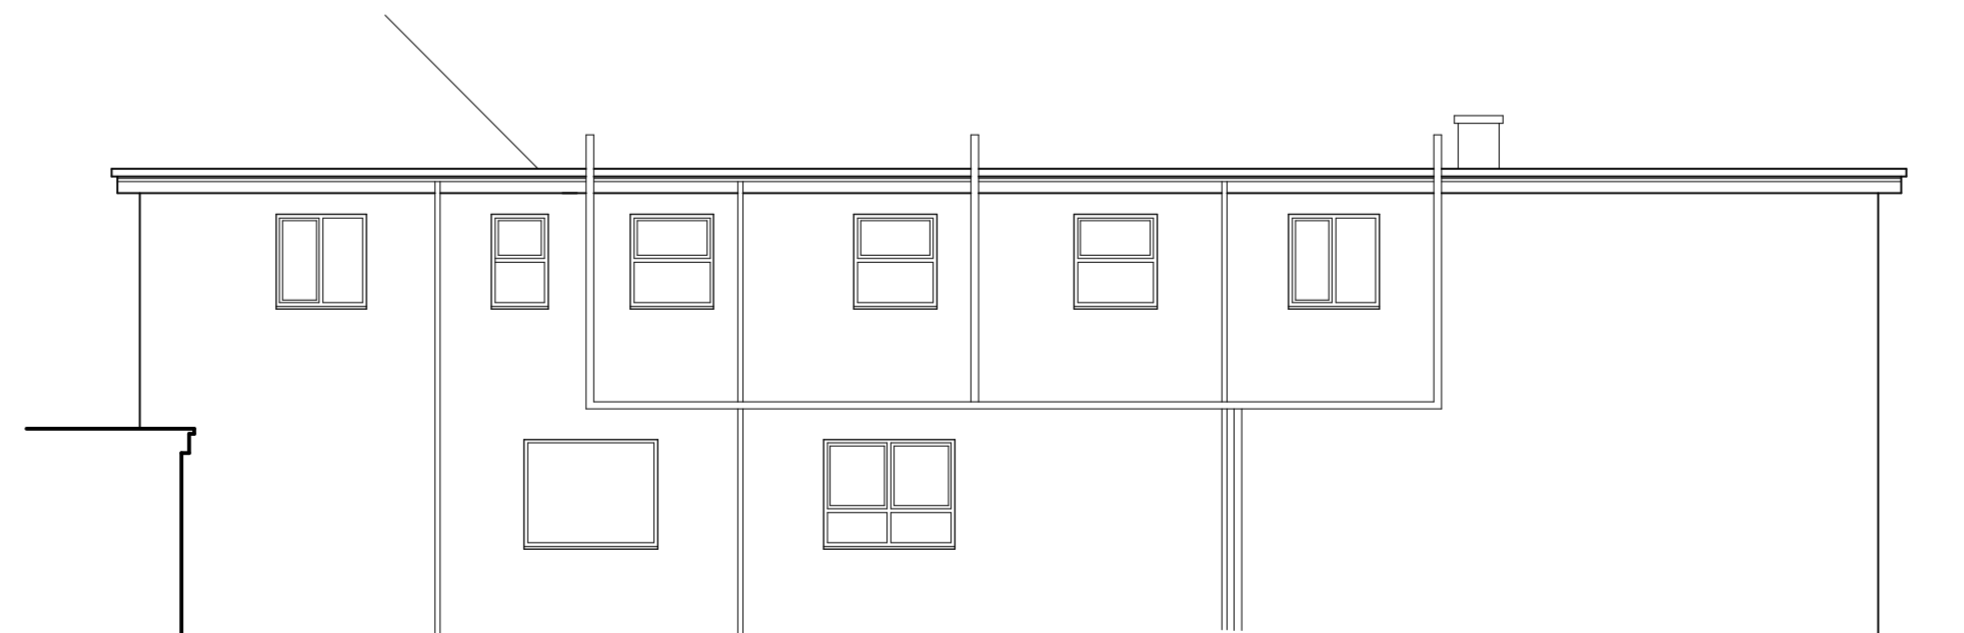

Elevation D. 1:100

FINISHES

Walls Harling - to match existing

External Doors White UPVC

Windows White UPVC

No	Revisions	Date	Initials

**MANTELL
RITCHIE**
Chartered Architects

27A High Street, BANFF,
AB45 1AN
Tel:- 01261 812267
Email:- admin@mantellritchie.co.uk
www.mantellritchie.com



Copyright of Mantell Ritchie , Chartered Architect.

project
**Old Coach House Hotel,
High Street, BUCKIE.**
Proposed Partial Conversion to
2 Flats
for
Rehman Mahmood

content
Proposed Elevations

scales
1:100

drawn by	size	date
MR	A2	12.01.21

ref	20145	02
-----	--------------	-----------