


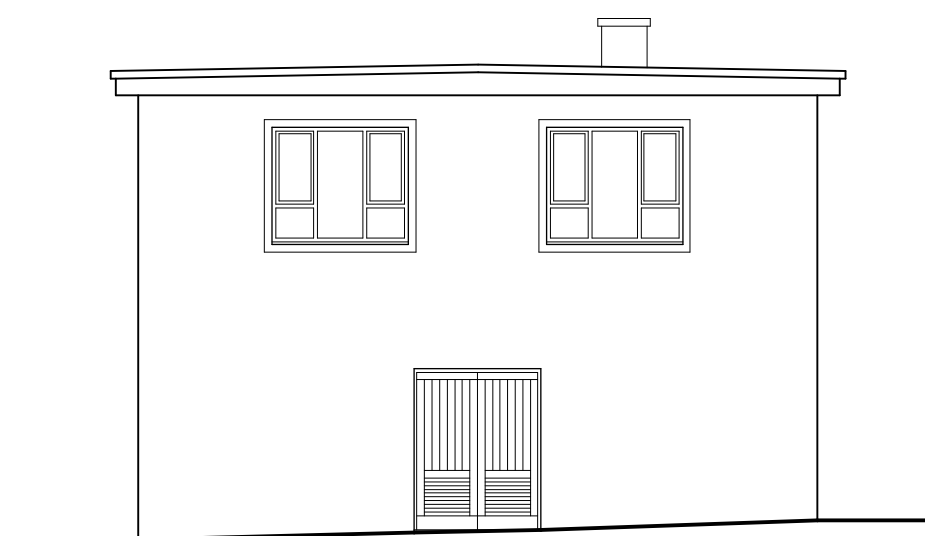


Elevation A. 1:100



Elevation B. 1:100



Elevation C. 1:100

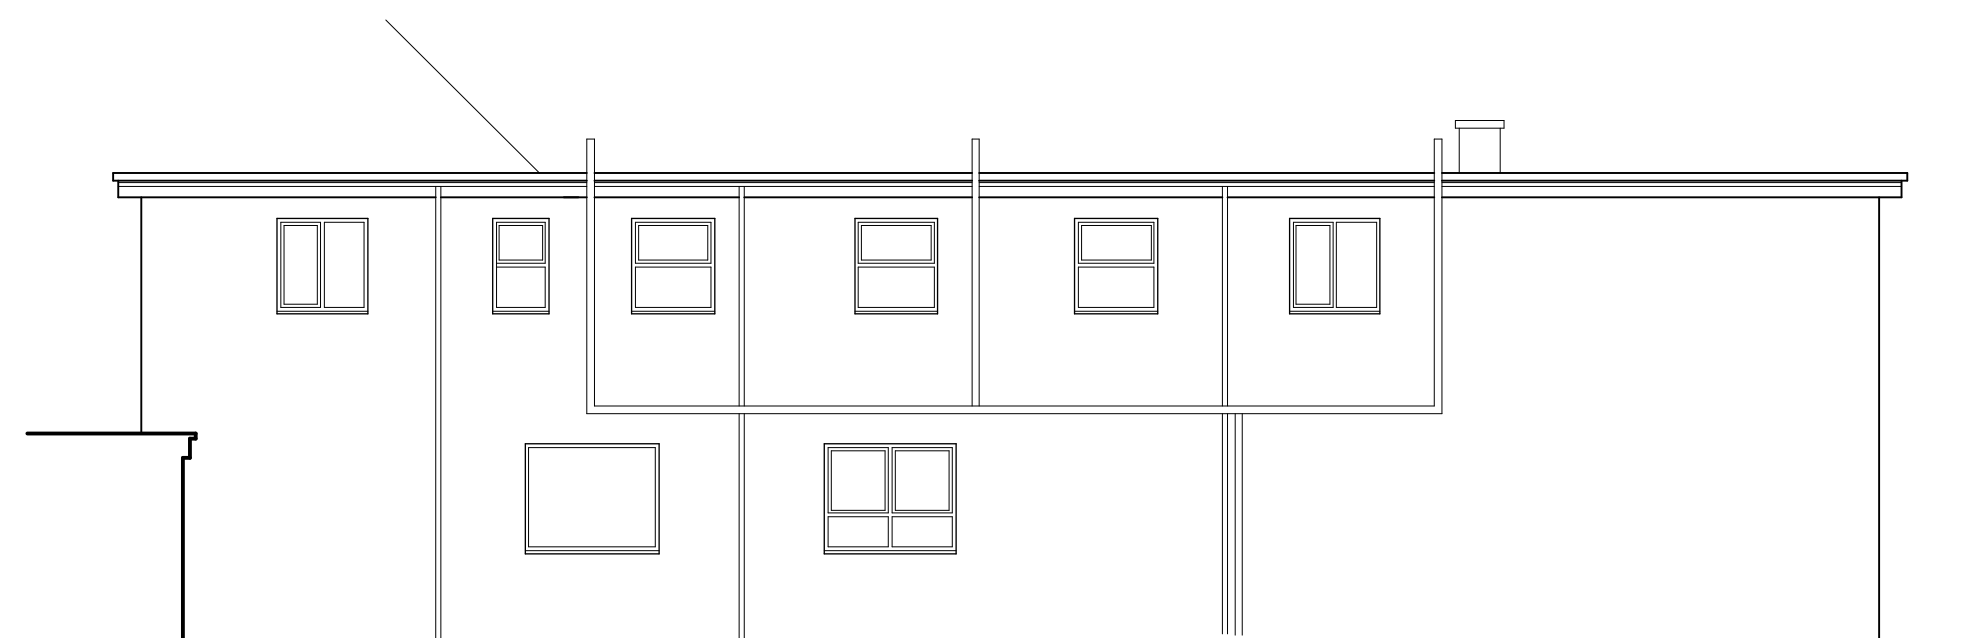

Elevation D. 1:100



Location Plan. 1:1000

© Crown Copyright and database rights 2020 OS Licence no. 100057546

No	Revisions	Date	Initials

**MANTELL  
RITCHIE**

Chartered Architects

27A High Street, BANFF,  
AB45 1AN  
Tel: 01261 812267  
Email: admin@mantellritchie.co.uk  
www.mantellritchie.com



Copyright of Mantell Ritchie, Chartered Architect.

project  
Old Coach House Hotel,  
High Street, BUCKIE.  
Proposed Partial Conversion to  
2 Flats  
for  
Rehman Mahmood

content  
Existing Location Plan and Elevations

scales  
1:100, 1:1000

drawn by	size	date
MR	A1	12.01.21

ref	20145	EX.2
-----	-------	------