



Roundhill Road, BB5 3SW

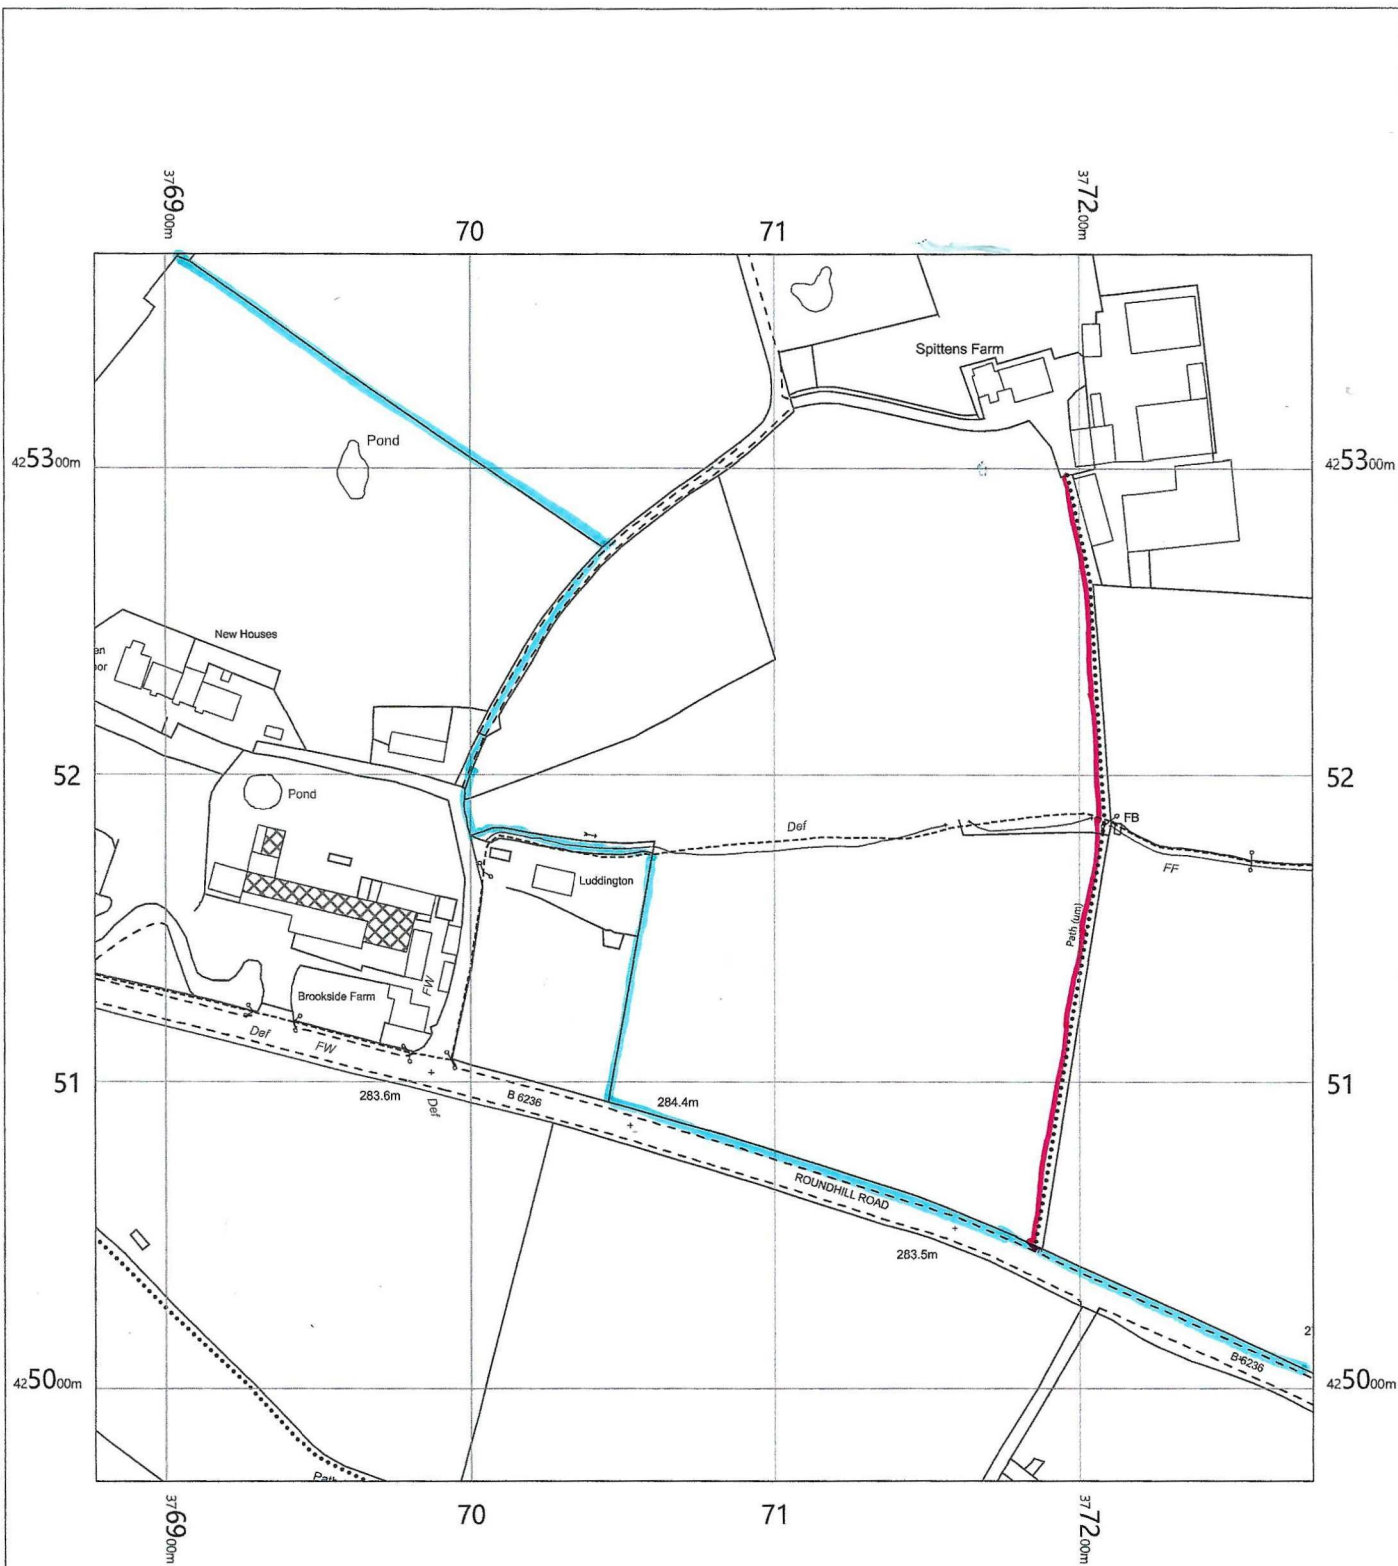

LOCATION PLAN NO 2. SPITTENS FARM ACCESS.

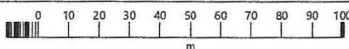


Roundhill Road,
 Haslingden,
 Accrington,
 Rossendale,
 Lancashire
 BB5 3SW

OS MasterMap 1250/2500/10000 scale
 Tuesday, January 5, 2021, ID: MPMBW-00928738
www.blackwellmapping.co.uk

1:2500 scale print at A4, Centre: 377077 E, 425170 N

©Crown Copyright Ordnance Survey. Licence no. 100041041

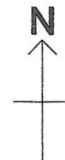

BLACKWELL'S
 MAPPING SERVICES
 PERSONAL & PROFESSIONAL MAPPING
www.blackwellmapping.co.uk

TEL: 0800 151 2612
maps@blackwell.co.uk