






Proposed West Elevation

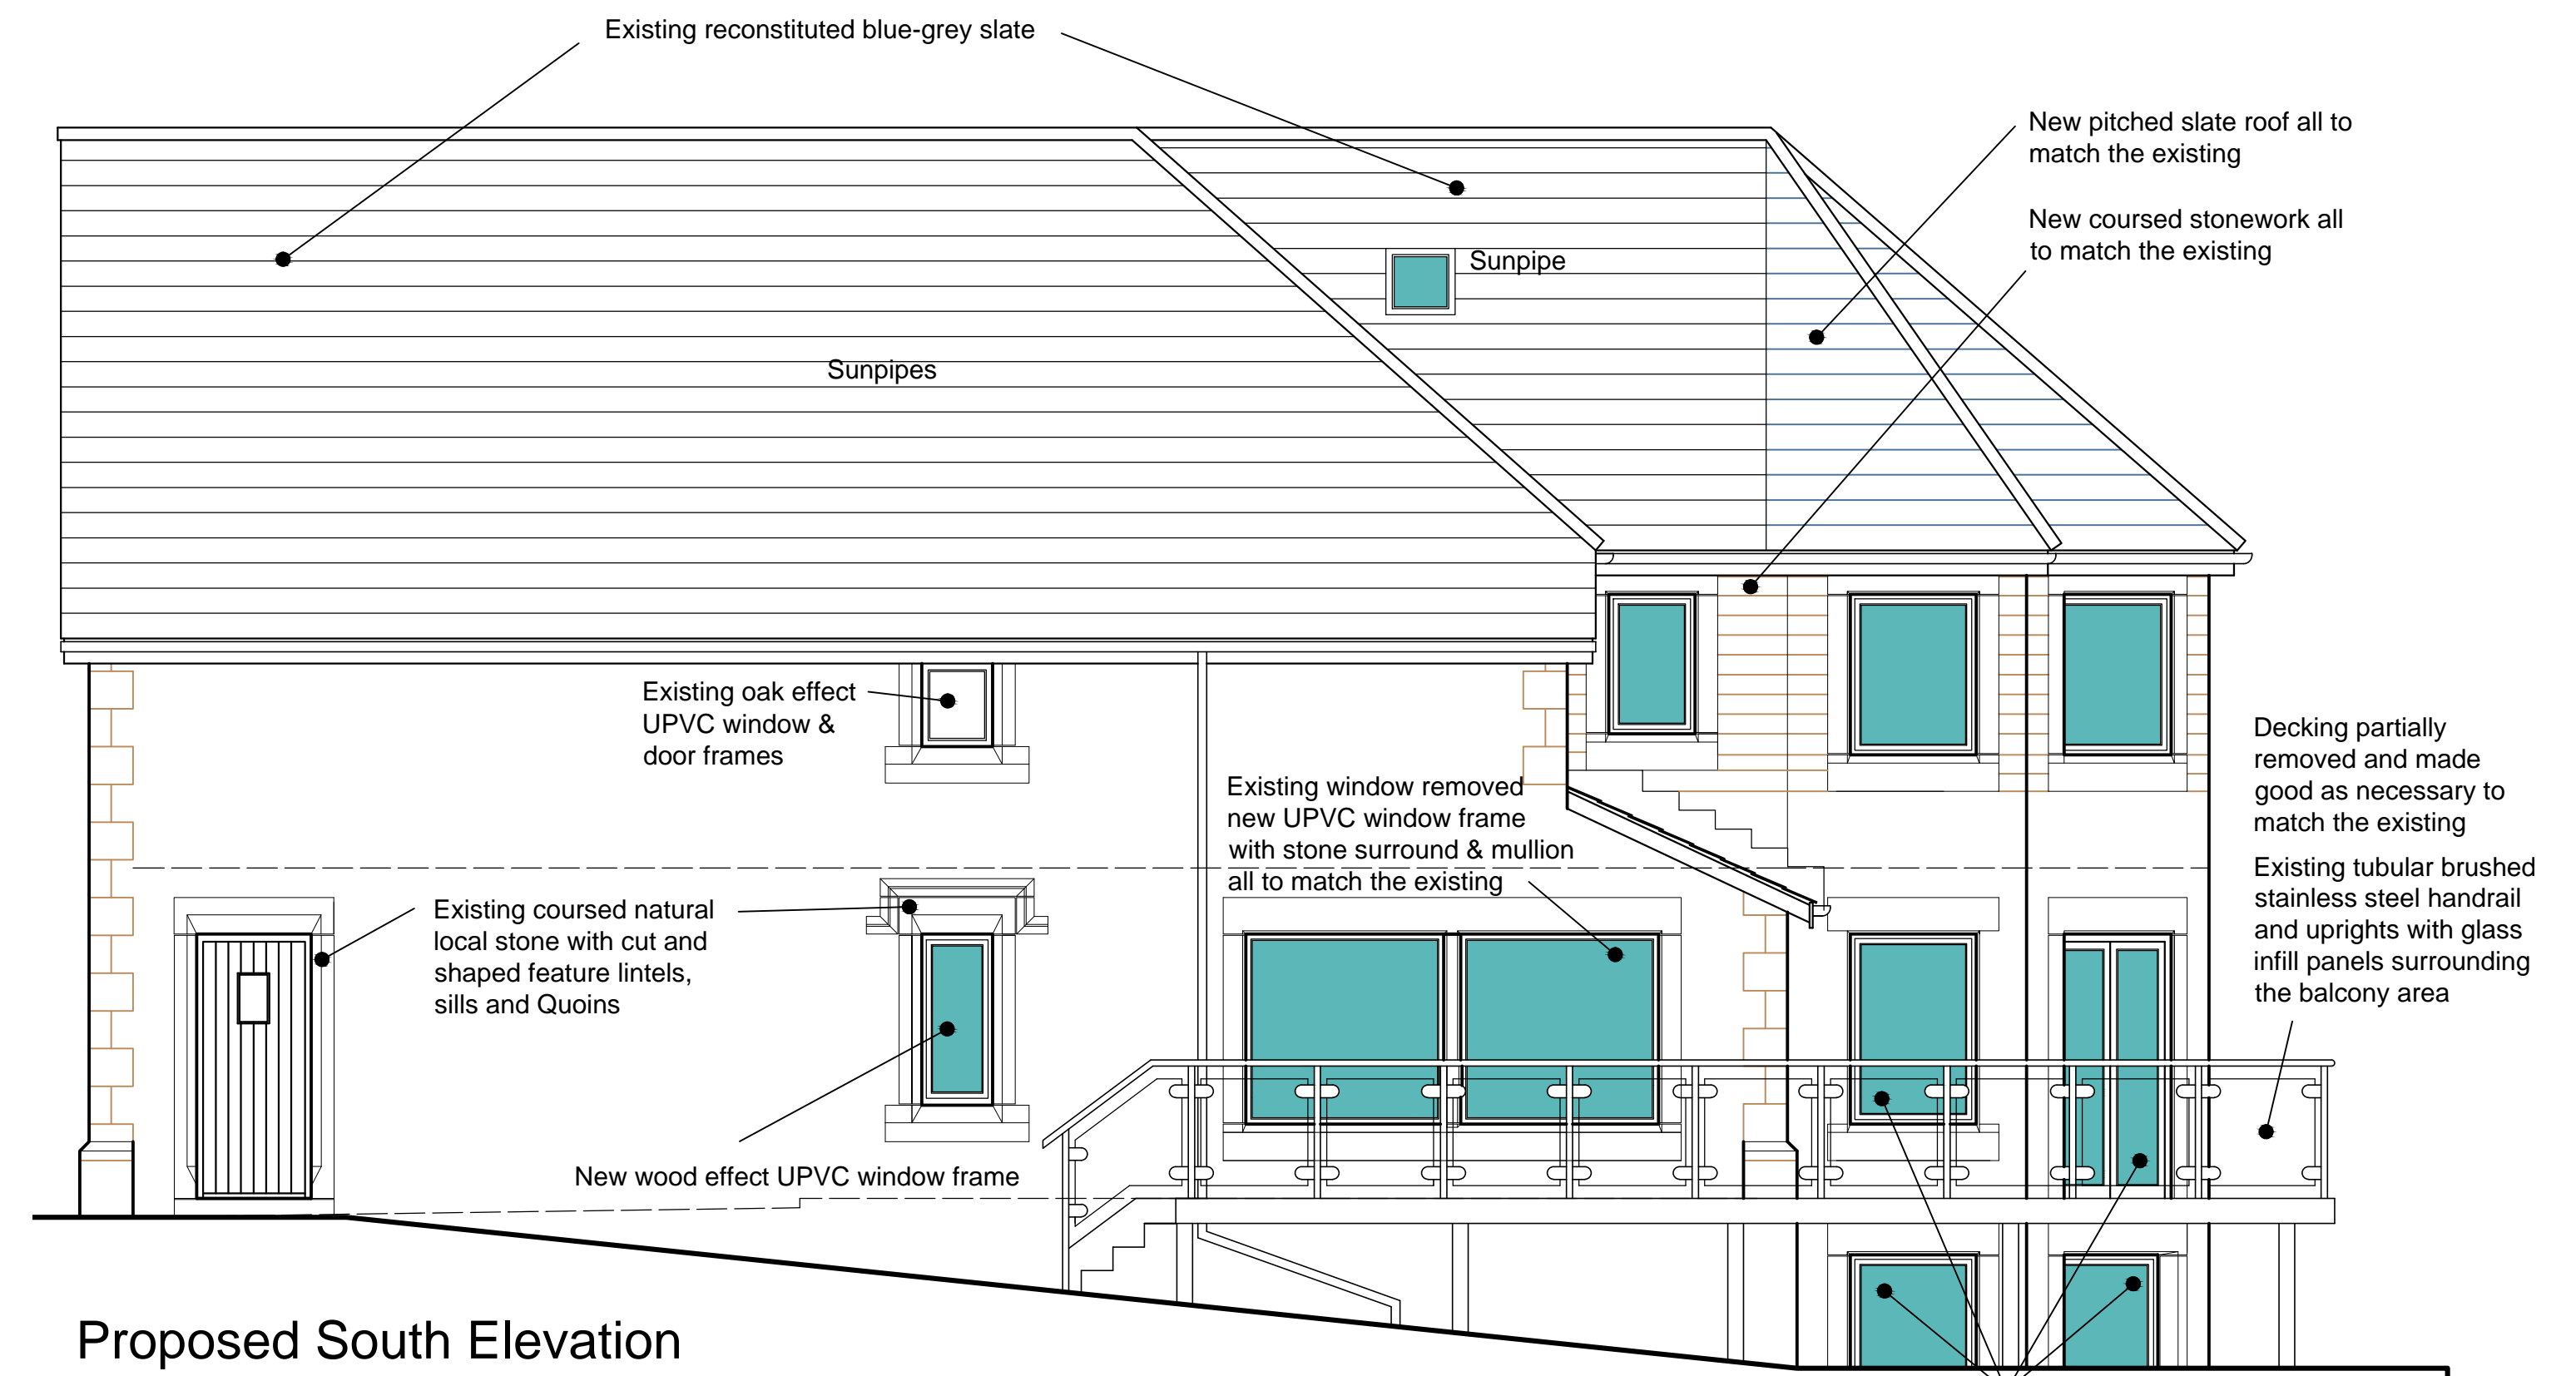

Proposed South Elevation

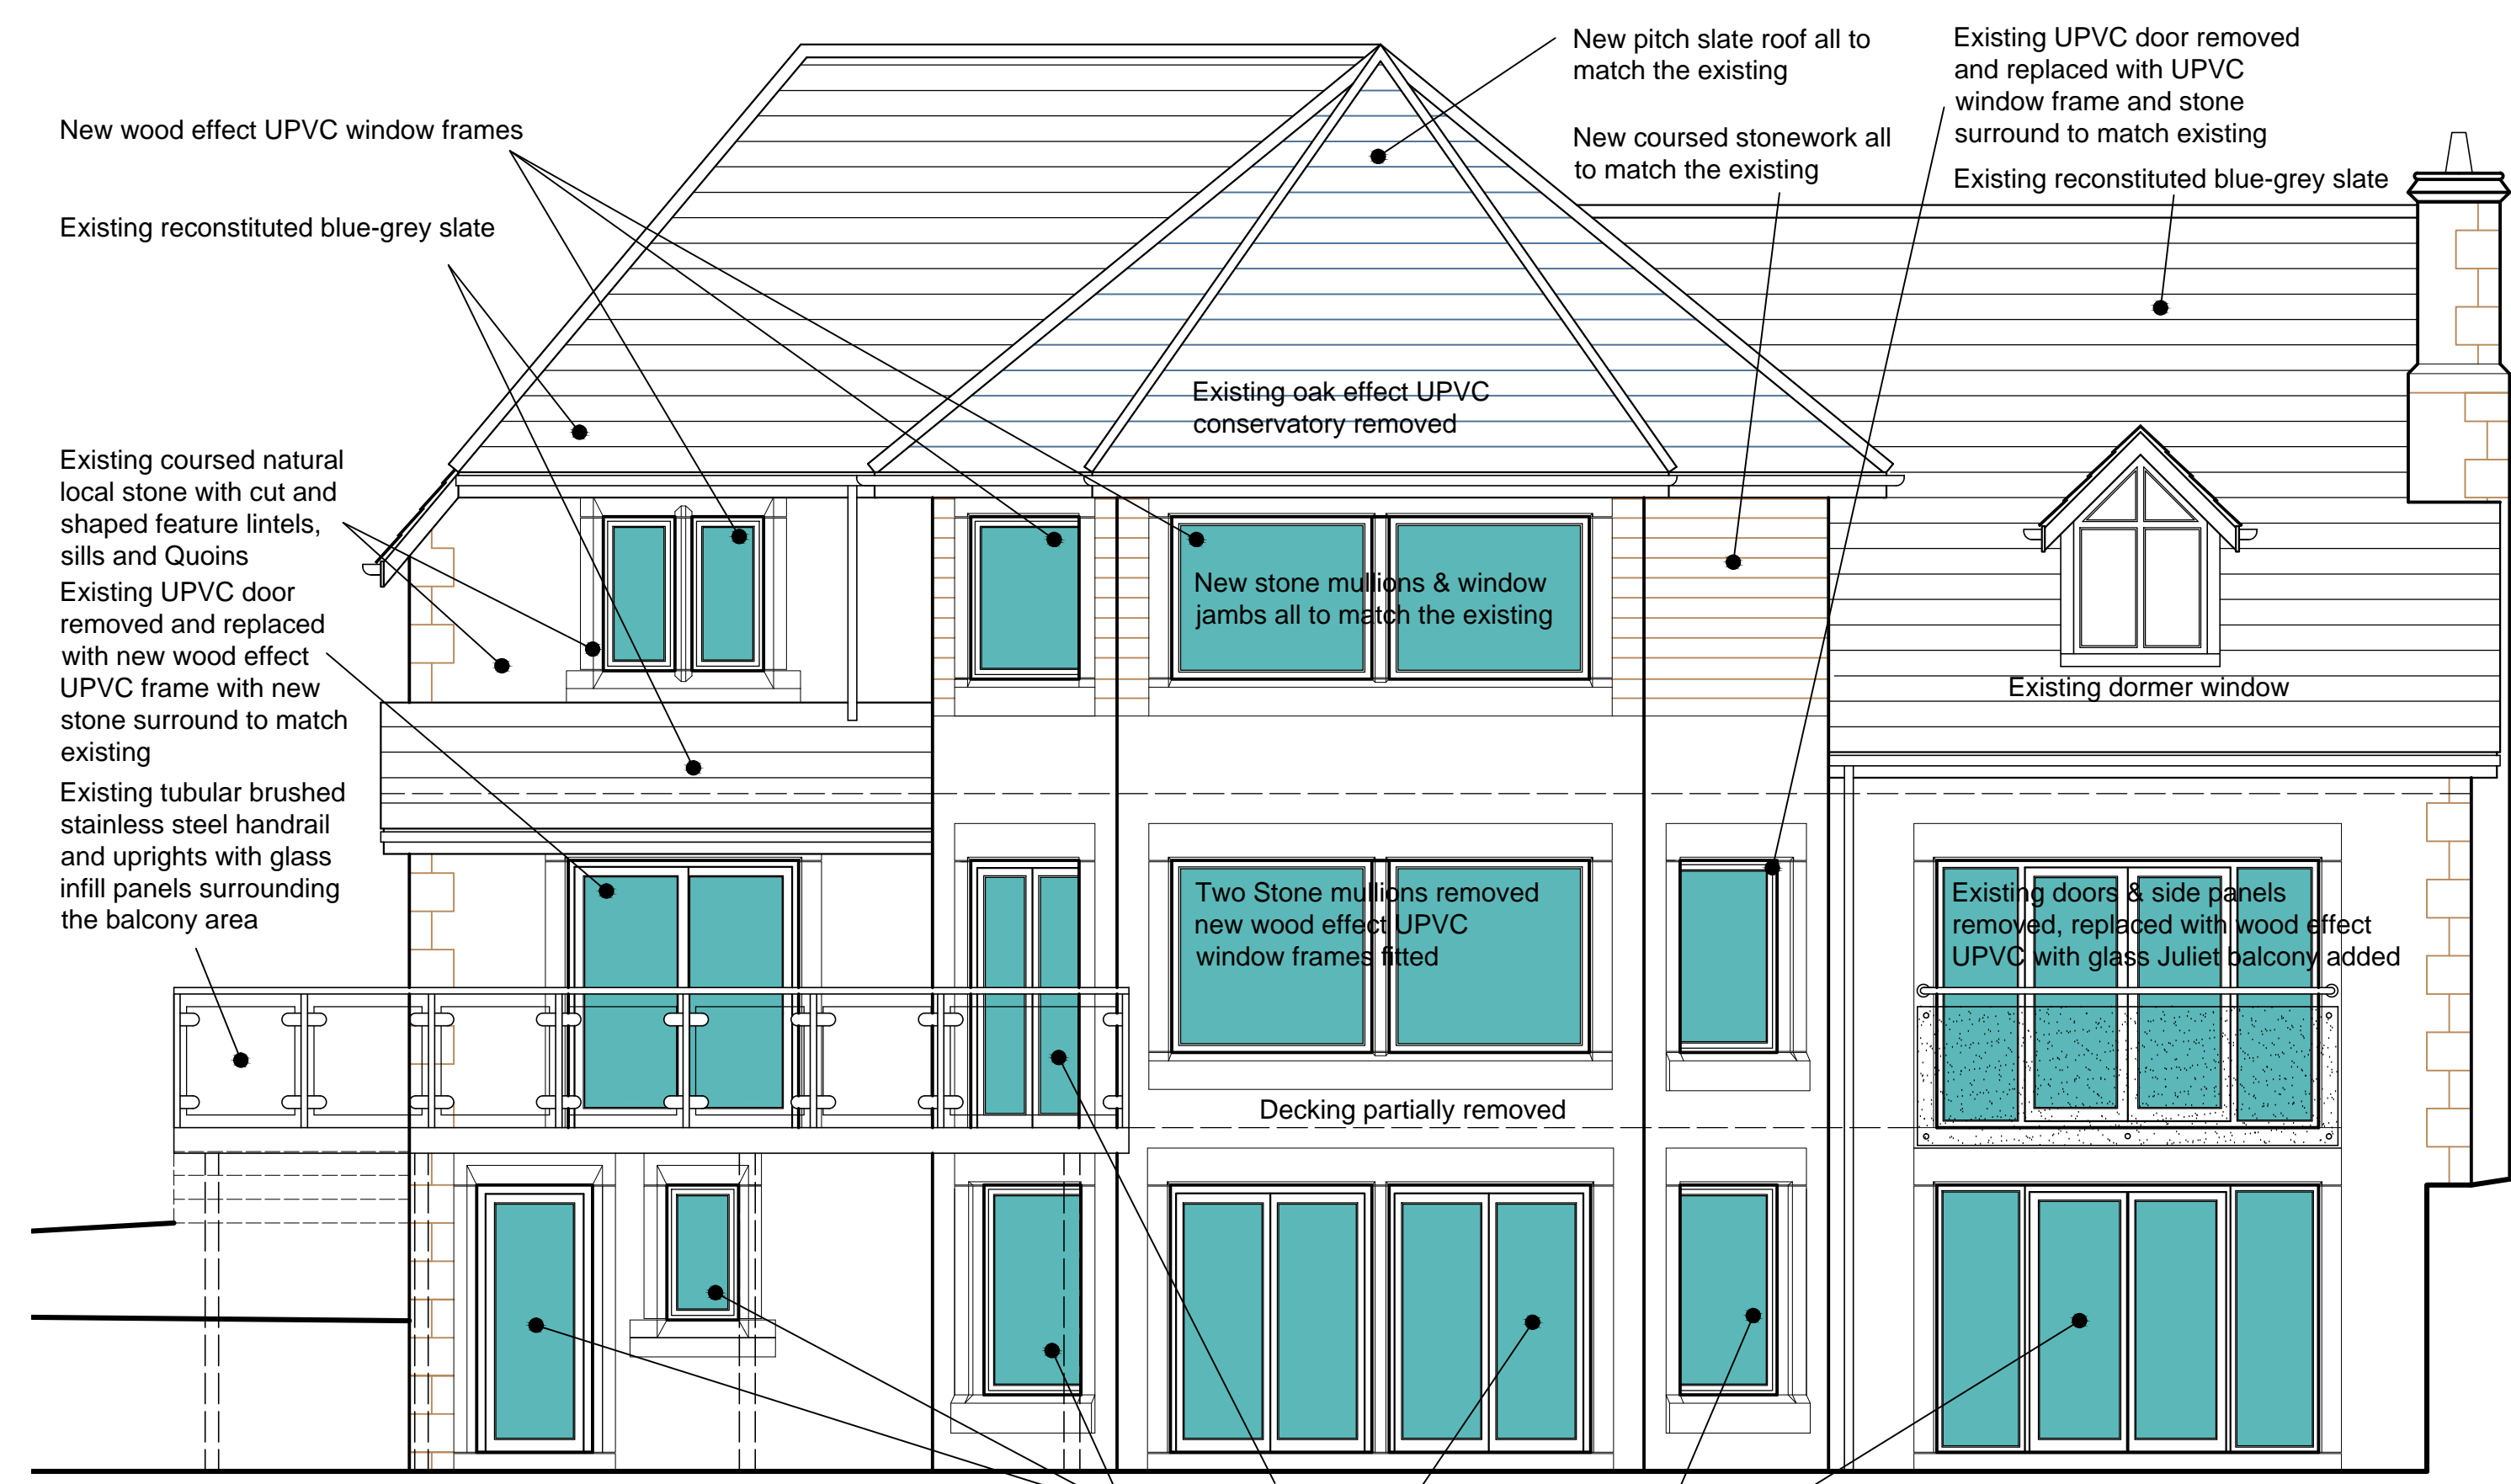

Proposed East Elevation

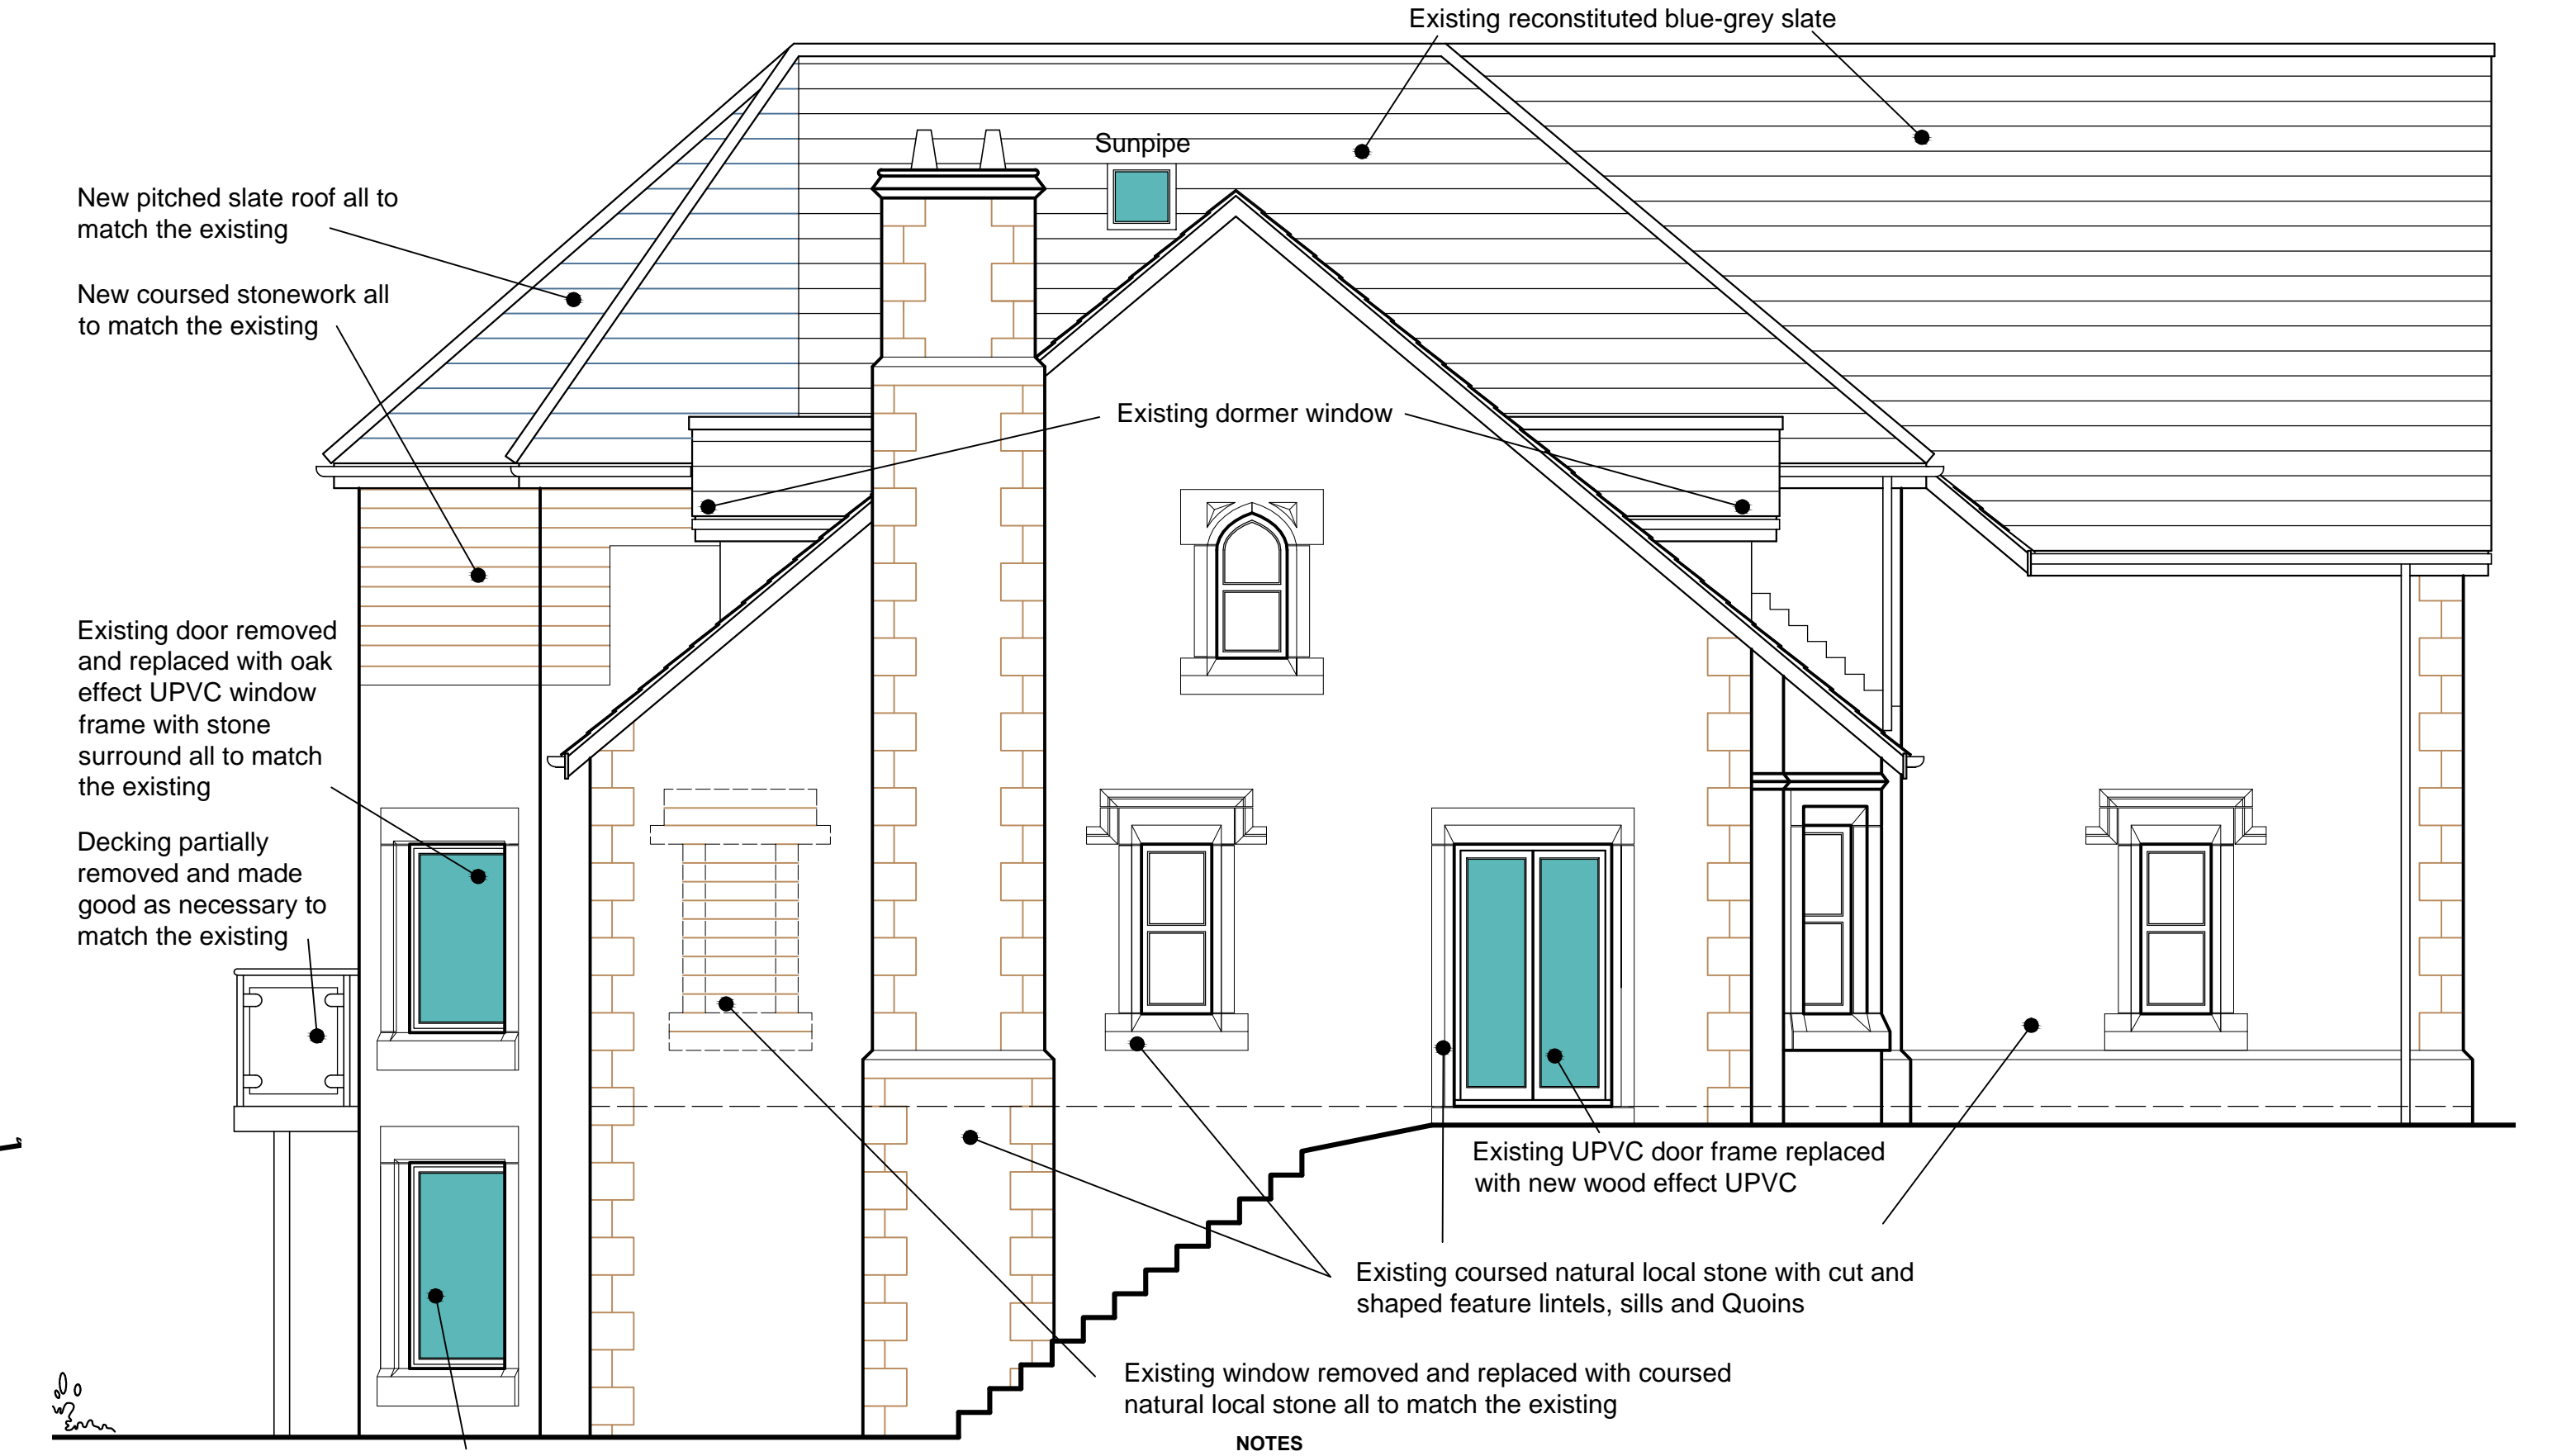


Proposed North Elevation

- NOTES**
- This drawing is copyright. No unauthorised copying of drawing without the express permission of the architect.
 - Do not scale from prints. Use figure dimensions only.
 - Contractors to check all dimensions on site prior to commencement of works.
 - All works to be carried out in accordance with current statutory Health and Safety Regulations.
 - This drawing is to be read in conjunction with all relevant consultants' and / or specialists' drawings / documents and any discrepancies or variations are to be notified to the architect before affected work commences.
- | REV. | AMENDMENTS | DATE |
|------|------------|------|
| | | |

Project	ALTERATIONS TO: FOREST HOUSE, 12 COLLEGE LANE ROSSENDALE BB4 7LA
Drawing	PROPOSED ELEVATIONS
Client	MR & MRS C. COUPER
Dwn. By	NP
Scale	1:50 @ A1
Drw. No.	19-04-35
Drw. Size	A1
Date	JANUARY 2020

Proposed Elevations @ 1:50

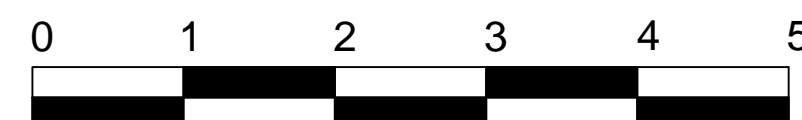

New or altered windows and glazed doors