



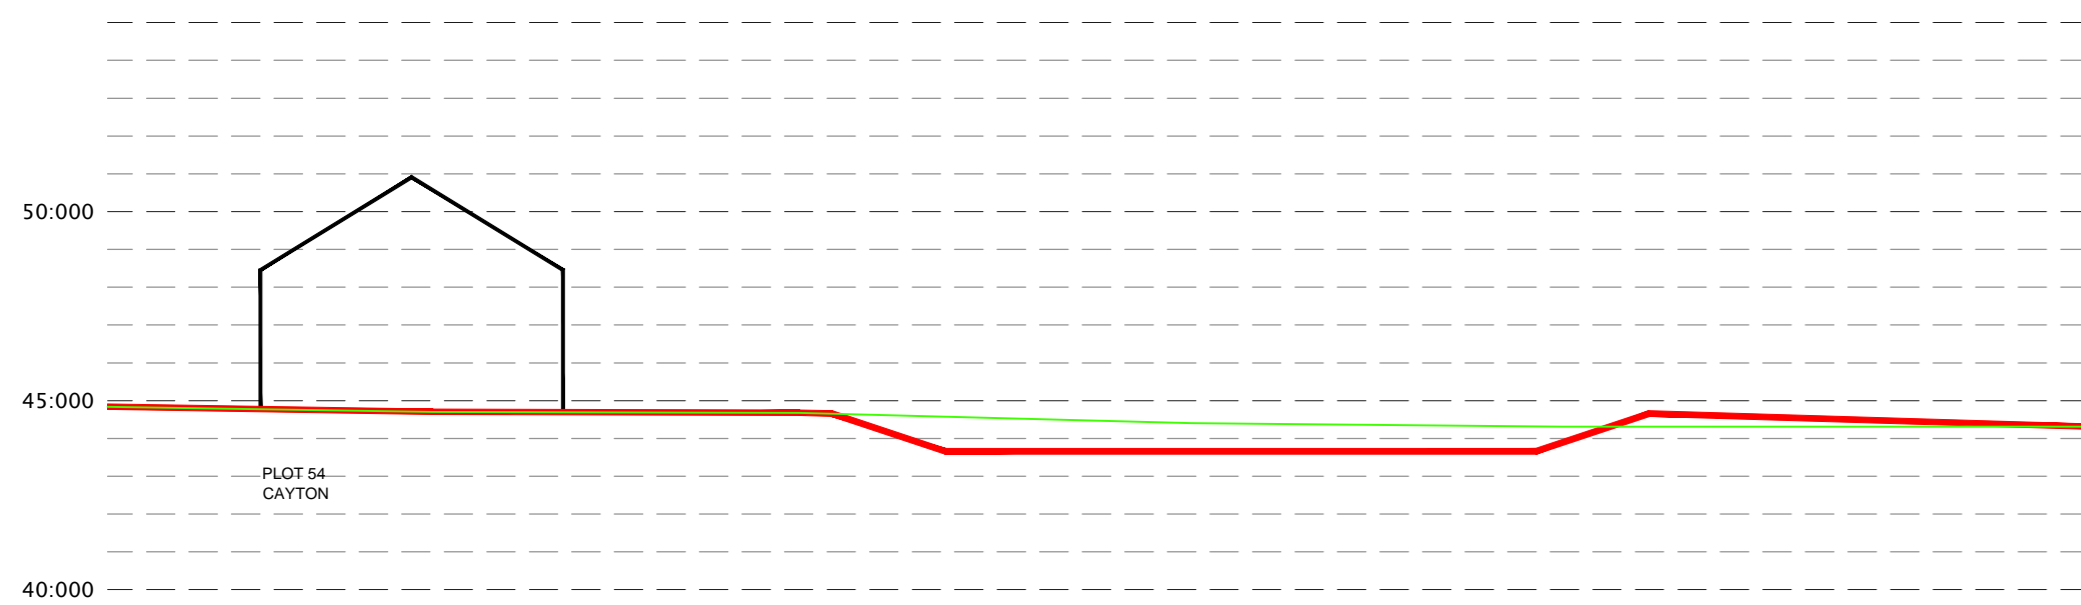

Section D-D  
 BASIN IN LINE WITH ENGINEERS DRAWING (CLC-T-ESL-01)



Section E-E  
 BASIN IN LINE WITH ENGINEERS DRAWING (CLC-T-ESL-01)

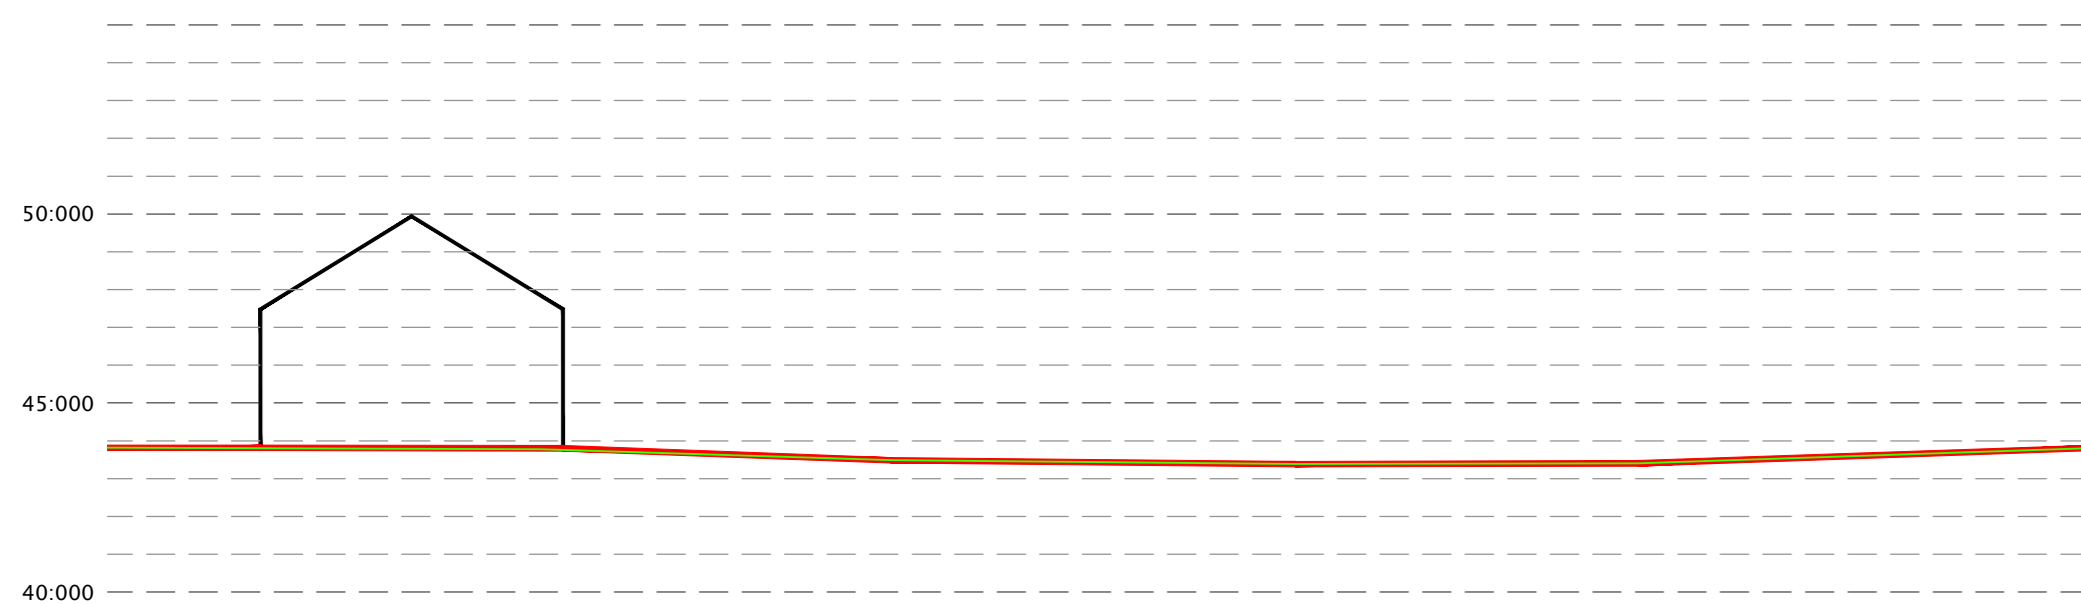

Section F-F  
 DESIGNATED LEAP LOCATION

KEY:  
 Existing Ground Level  
 Proposed Ground Level

NOTE:  
 FFL levels subject to review by consulting engineer.



SITE LAYOUT NTS



NORTH



**jrp** ARCHITECTURE | PLANNING | LANDSCAPE

|   |  |
|---|--|
| <b>CLIENT:</b><br>BARRATT HOMES YORKSHIRE EAST        | <b>DRAWING NUMBER:</b><br>P18:5240:07  |
| <b>PROJECT:</b><br>CHURCH LANE, CAYTON                | <b>SCALE @ A1:</b><br>1:200  |
| <b>DRAWING:</b><br>PROPOSED SW BASIN<br>SITE SECTIONS | <b>DRAWN:</b> JP <b>DATE:</b> JAN 21<br><b>CHECKED:</b> VS <b>DATE:</b> JAN 21 |

# 07 / PROPOSED SW BASIN SITE SECTIONS

Do not scale off this drawing - Only figured dimensions to be taken from this drawing. Drawings based on Ordnance Survey and/or existing record drawings - Design and Drawing content subject to Site Survey, Structural Survey, Site Investigations, Planning and Statutory Requirements and Approvals. Authorised reproduction from Ordnance Survey Map with permission of the Controller of Her Majesty's Stationery Office. Crown Copyright reserved.