





FRONT ELEVATION

SIDE ELEVATION

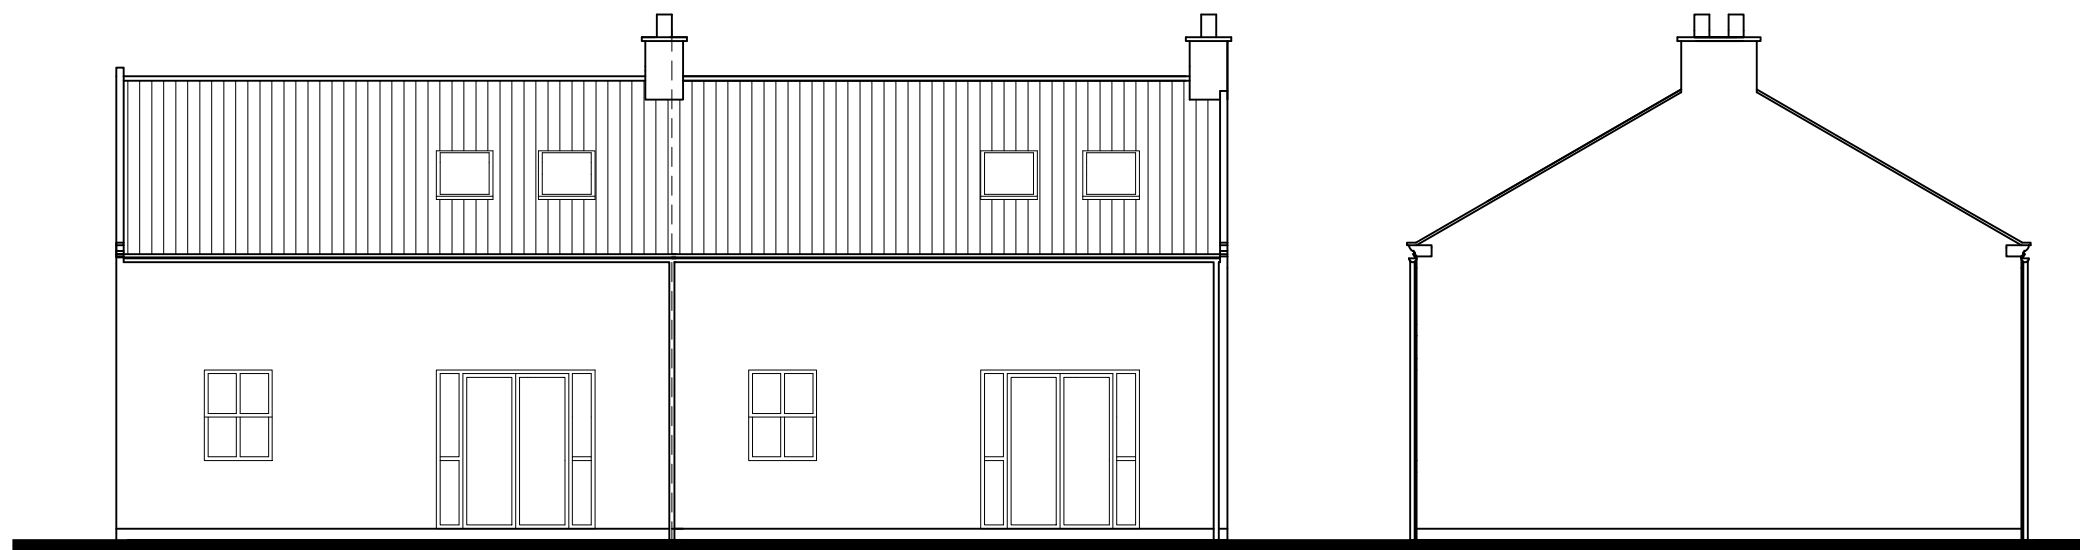


REAR ELEVATION

SIDE ELEVATION

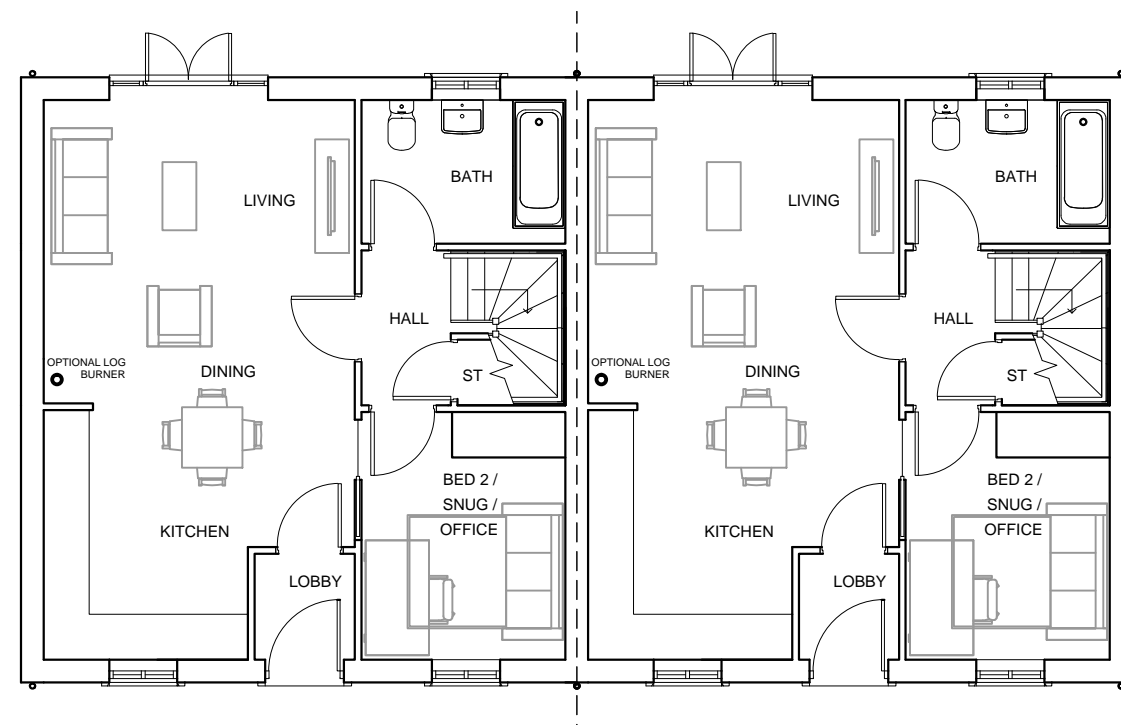

GROUND FLOOR PLAN

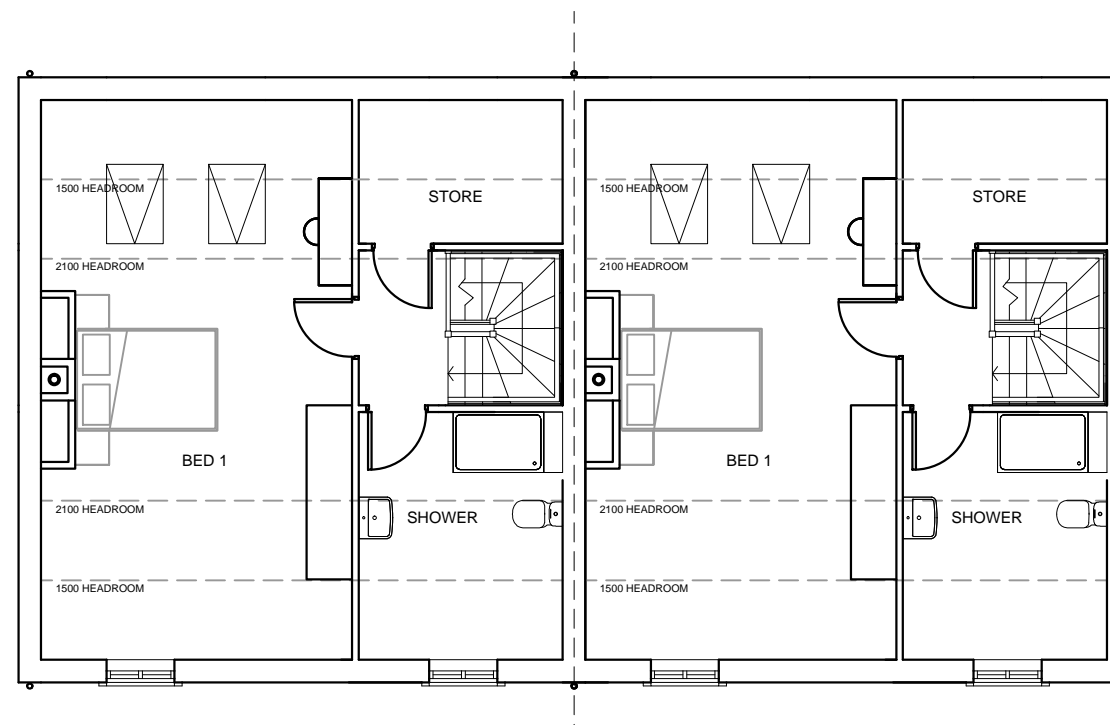

FIRST FLOOR PLAN



1:100 SCALE

CAYTON (OP-OP)

Do not scale off this drawing - Only figured dimensions to be taken from this drawing. Drawings based on Ordnance Survey and/or existing record drawings - Design and Drawing content subject to Site Survey, Structural Survey, Site Investigations, Planning and Statutory Requirements and Approvals. Authorised reproduction from Ordnance Survey Map with permission of the Controller of Her Majesty's Stationery Office. Crown Copyright reserved.

BDW-STD-HT-4025



CLIENT: BARRATT & DAVIS WILSON HOMES
 SCALE @ A2: 1:100
 DATE: NOV 2020

14 MARINER COURT / CALDER PARK / WAKEFIELD / WF4 3FL
 01924 383322 / www.jrpassoc.co.uk / info@jrpassoc.co.uk
jrpassoc is a trading style of John R Paley Associates Limited