


MORESBY-MAIDSTONE-MAIDSTONE (OP-OP-OP)

Do not scale off this drawing - Only figured dimensions to be taken from this drawing. Drawings based on Ordnance Survey and/or existing record drawings - Design and Drawing content subject to Site Survey, Structural Survey, Site Investigations, Planning and Statutory Requirements and Approvals. Authorised reproduction from Ordnance Survey Map with permission of the Controller of Her Majesty's Stationery Office. Crown Copyright reserved.

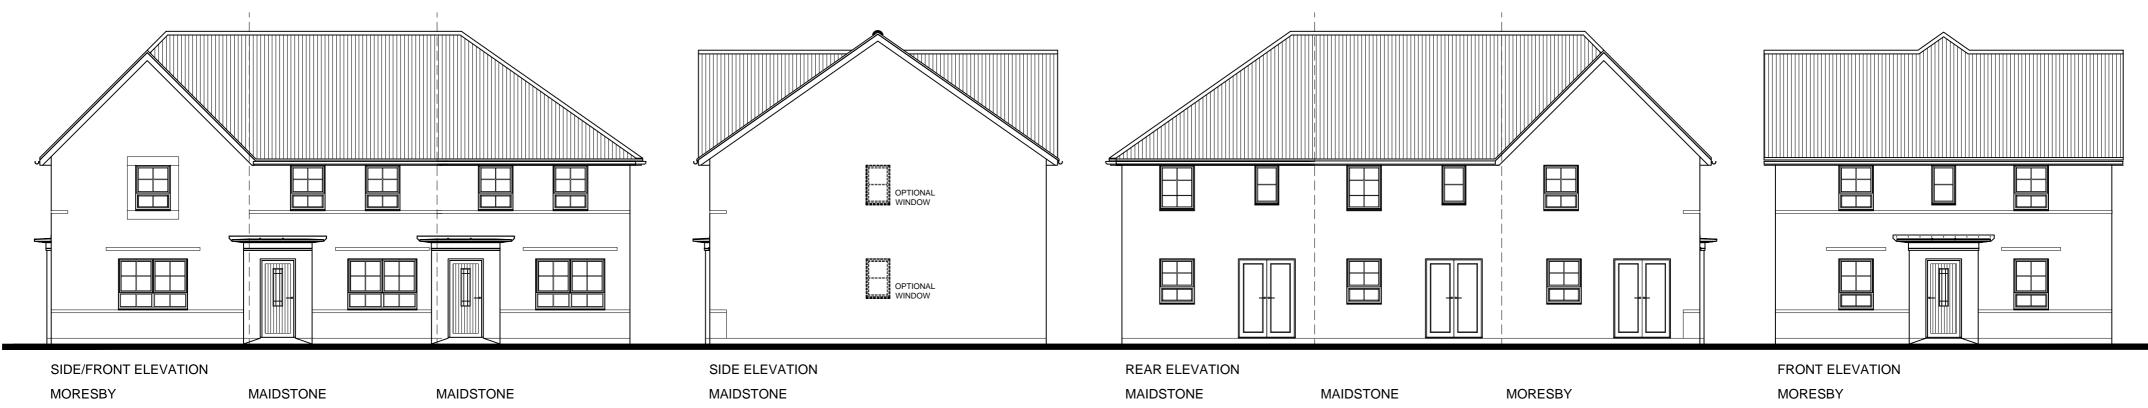

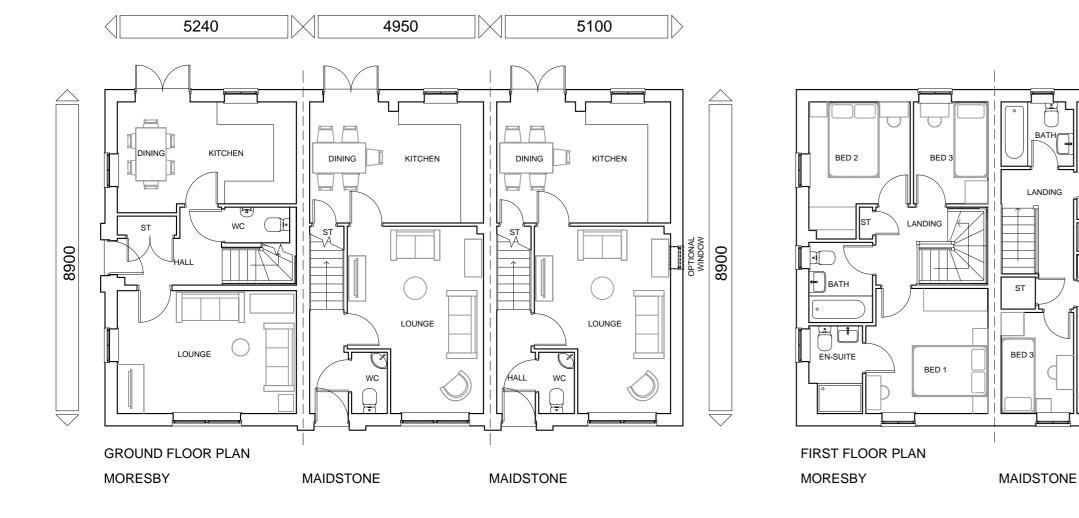

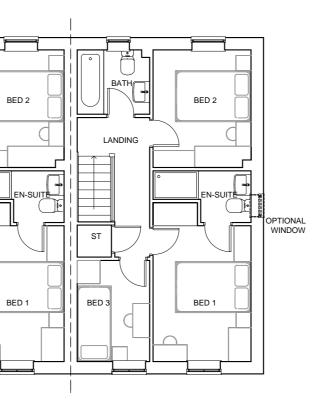

MAIDSTONE



CLIENT: BARRATT HOMES YORKSHIRE EAST

PROJECT: CHURCH LANE, CAYTON

DRAWING: MORESBY-MAIDSTONE-MAIDSTONE (OP-OP-OP) PLANS AND ELEVATIONS

DRAWING NUMBER: P18:5240:200

SCALE @ A2: 1:100

DRAWN:

CHECKED:

KM

VS

DATE: 11.12.19 DATE: 11.12.19

14 MARINER COURT / CALDER PARK / WAKEFIELD / WF4 3FL 01924 383322 / www.jrpassoc.co.uk / info@jrpassoc.co.uk jrpassociates is a trading style of John R Paley Associates Limited

