




Section Thru Window - Horizontal
Scale: 1:10

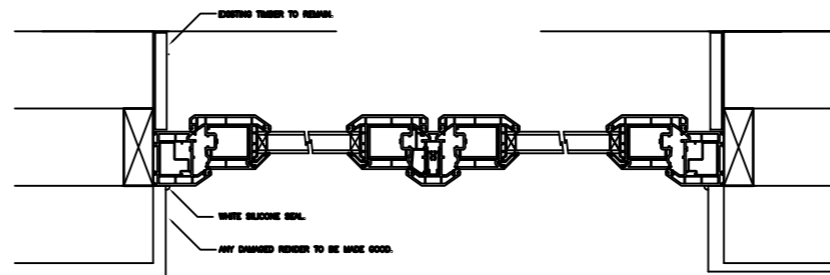

Section Thru French Doors - Horizontal
Scale: 1:10

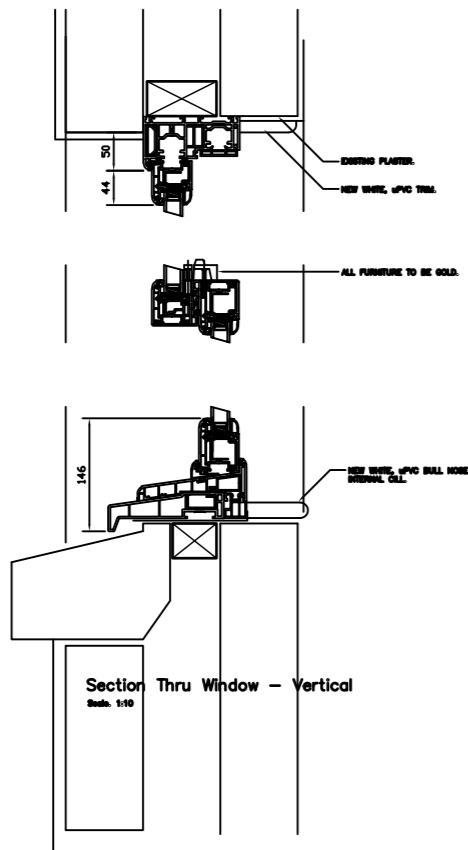

Section Thru Window - Vertical
Scale: 1:10

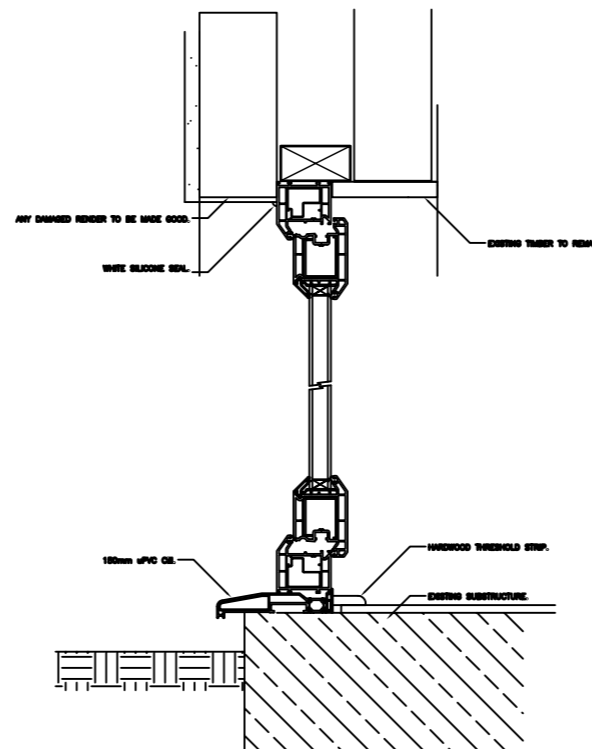

Section Thru French Doors - Vertical
Scale: 1:10

MitchellGlass
SUPERIOR HOME LIVING SINCE 1875

Currie Road
Galashiels
TD1 2BP



01896 752628
www.mitchellglass.co.uk

Project:
Mr L Keiro & Mrs L Bell
Braeside Cottage
Eddleston EH45 8QP

Drawing:
window and door profile
sections

Date: Jan 2021	Scale: 1:10 @ A3
Drawn:	Checked: SS

Drawing No.
28882(Keiro Bell)P02