


SITE LOCATION PLAN

BRAESIDE COTTAGE

EDDLESTON

EH45 8QP


Scale: 1:1250

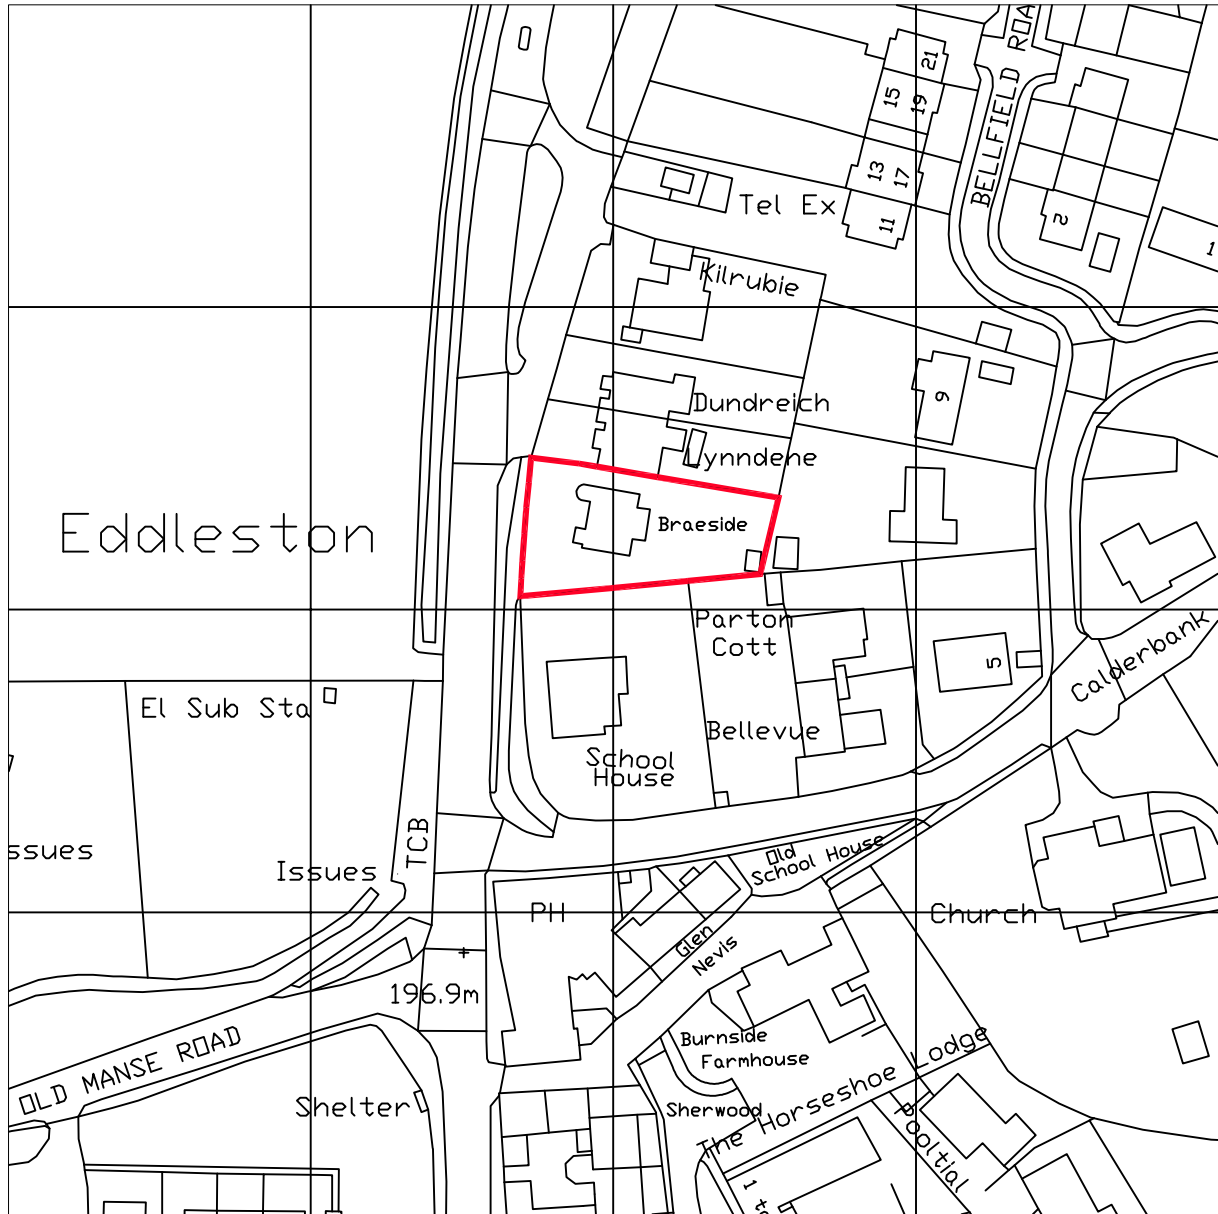

Crown copyright 2021. Supplied by copla ltd trading as UKPlanningMaps.com a licensed Ordnance Survey partner (100054135).



Scale Bar ~
1:1250

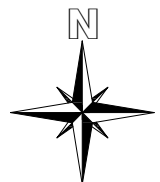

MitchellGlass
SUPERIOR HOME LIVING SINCE 1875

Currie Road
Galashiels
TD1 2BP
01896 752628
www.mitchellglass.co.uk



Detail:

Location Plan

Drawn:

KMA

Scale:

1250 @ A4